


**TYPE B - RETAINING WALL SECTION**  
**2 m - 2.6 m HEIGHT**

SCALE 1:20

H (mm) max	2000	2200	2400	2600
B (mm)	1650	1750	1900	2050
X (mm)	N16	N16	N16	N16
V (mm)	N20	N20	N20	N20

LAP N12 BARS 500 mm MINIMUM  
 LAP N16 BARS 600 mm MINIMUM  
 LAP N20 BARS 700 mm MINIMUM

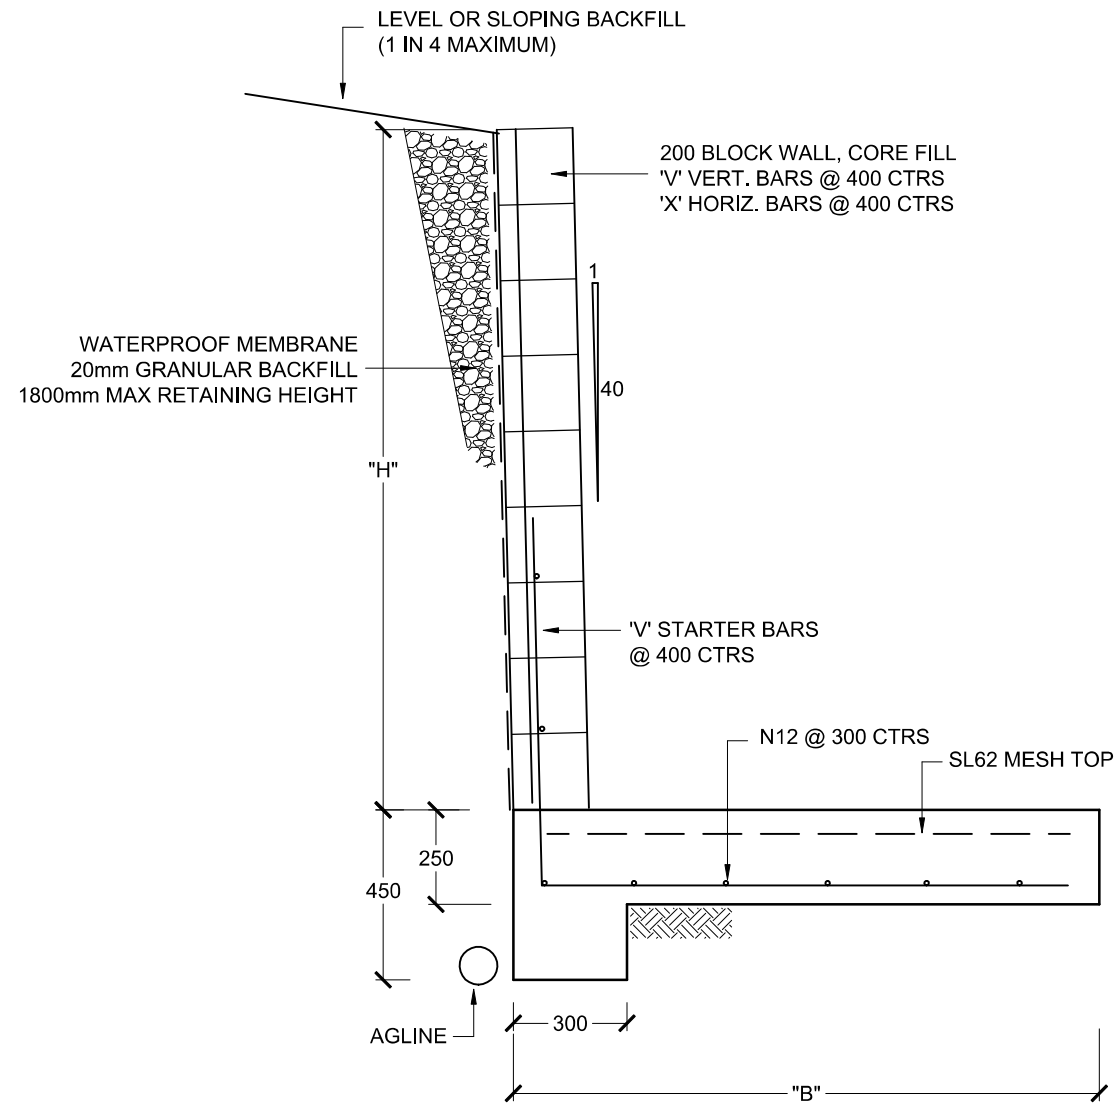

**TYPE B - RETAINING WALL SECTION**  
**0.8m - 1.8m HEIGHT**

SCALE 1:20

H (mm) max	600	800	1000	1200	1400	1600	1800
B (mm)	500	700	850	1000	1150	1350	1550
X (mm)	N12	N12	N12	N16	N16	N16	N16
V (mm)	N12	N12	N12	N16	N16	N16	N20

LAP N12 BARS 500 mm MINIMUM  
 LAP N16 BARS 600 mm MINIMUM  
 LAP N20 BARS 700 mm MINIMUM

ISSUED FOR COMMENT ONLY

ISSUE	AMENDMENT	DATE

BUILDING DESIGNER  
**DALAIS DESIGNS**

**gh consulting**  
 Consulting Structural Engineer  
 G. Annette Henriksen  
 MIEAust, CPEng, NPER 1256649  
 Unit 2, 396 Pacific Hwy  
 Belmont 2280 NSW  
 Telephone (02) 49453811  
 Facsimile (02) 49453200

PROJECT ADDRESS  
**LOT 6 PADDOCK CLOSE,  
 ELERMORE VALE NSW 2287**

CLIENT  
**DEZINGA LANDSCAPES**

TITLE  
**RETAINING WALL SECTION SH2**

DRAWING NO/REV **S02** SCALE **1:20 (A3)**

PROJECT NO **15 522** DATE **4 SEPTEMBER 2015**

DRAWN **GAH** APPROVED *Annette Henriksen* **ANNETTE HENRIKSEN**