



DALAIS  
DESIGNS

---

# DA & CC Plans

---

**Proposal -** Landscape Design

**For -** J.&C. MANILLA

**At -** Lot 6 Paddock CI, Elermore Vale



[email] robdalais@gmail.com

[address] 26 Church Street, Minmi NSW 2287

[phone] (02) 4953 1100

[mobile] 0499330191

[proposal] Landscape Design

[for] J. & C. Manfilla

[at] 6 Paddock Cl, Elmore Vale


[job number] 13RN376

[date] 27/07/2015

[edition] 1

[sheet] 2 of 8

These plans are subject to the laws governing copyright and are the exclusive property of DALAIS DESIGNS ©

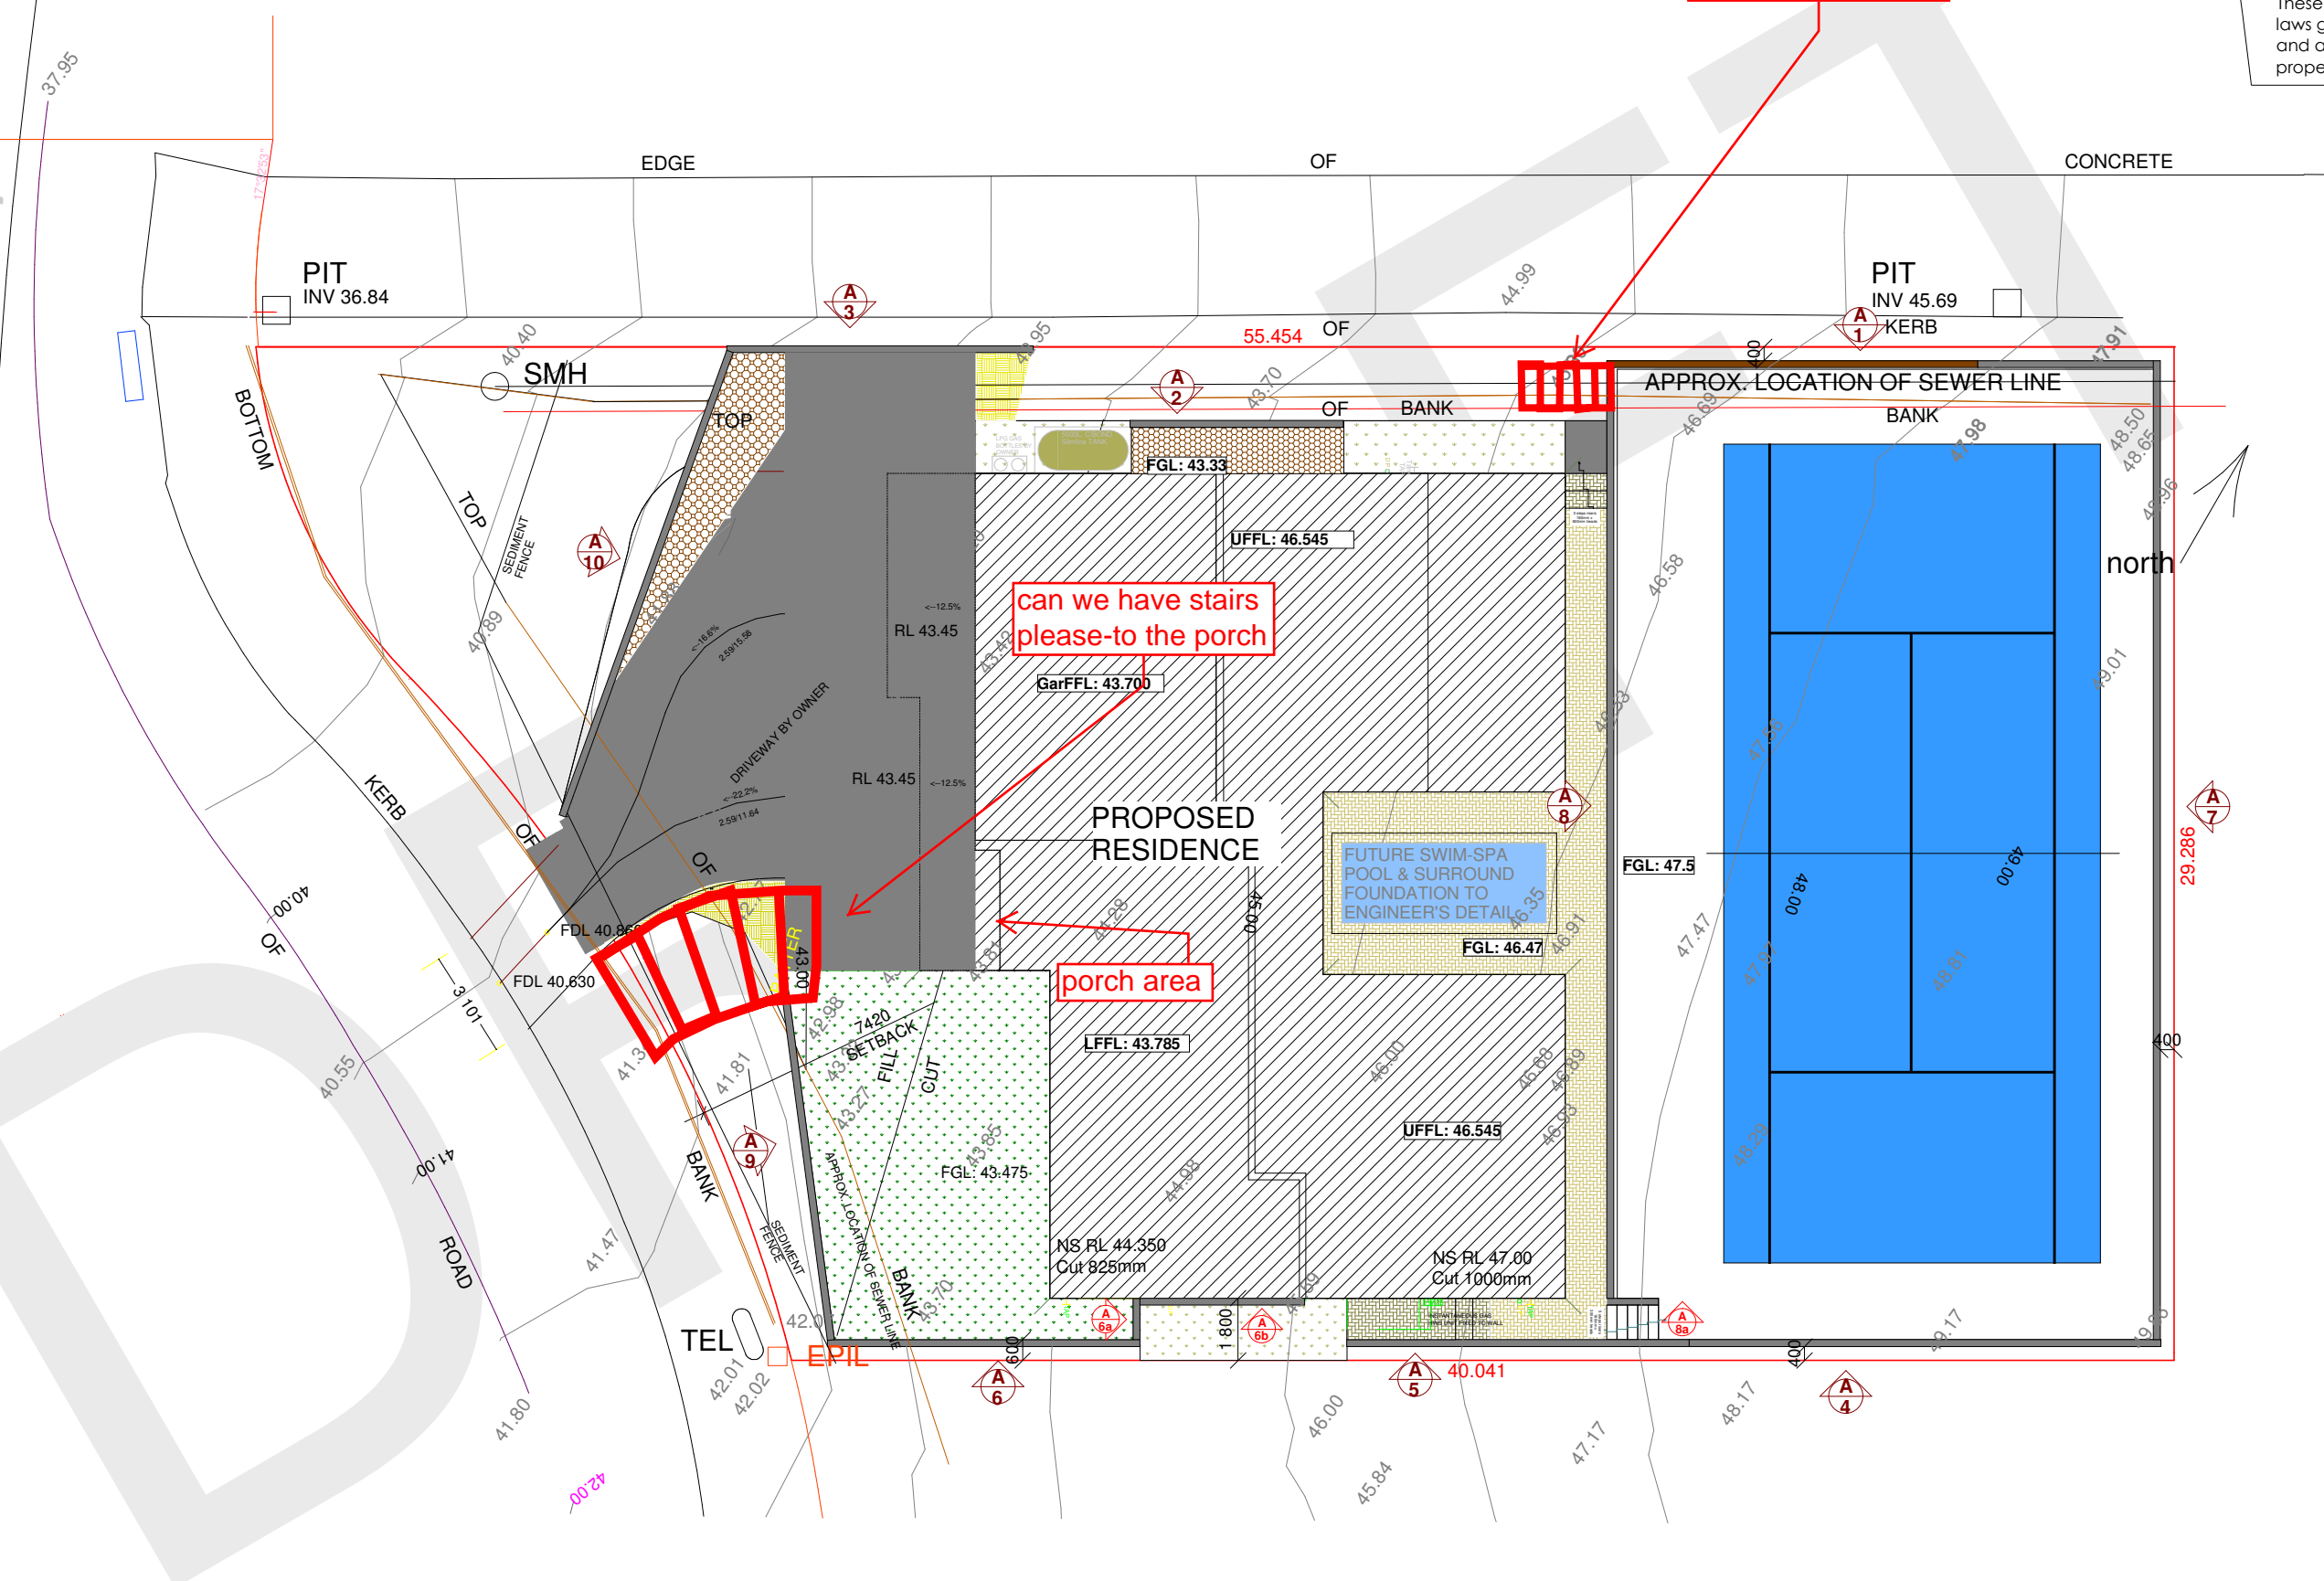


can we move the steps outside the flat area?


can we have stairs please-to the porch

porch area


site plan scale 1:200

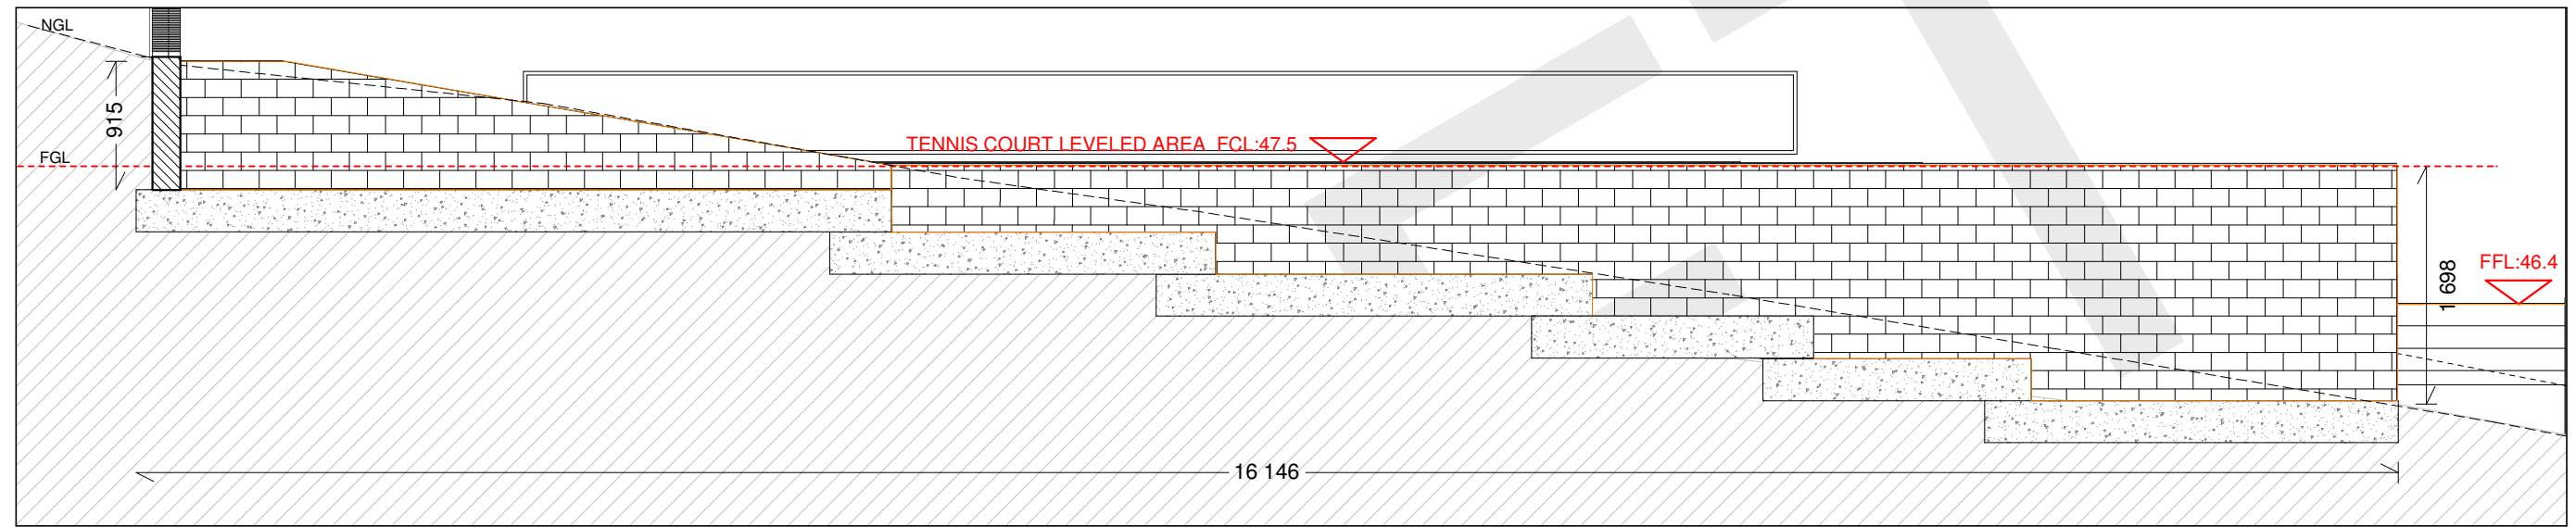


**North wall - section A-1**  
scale 1:100

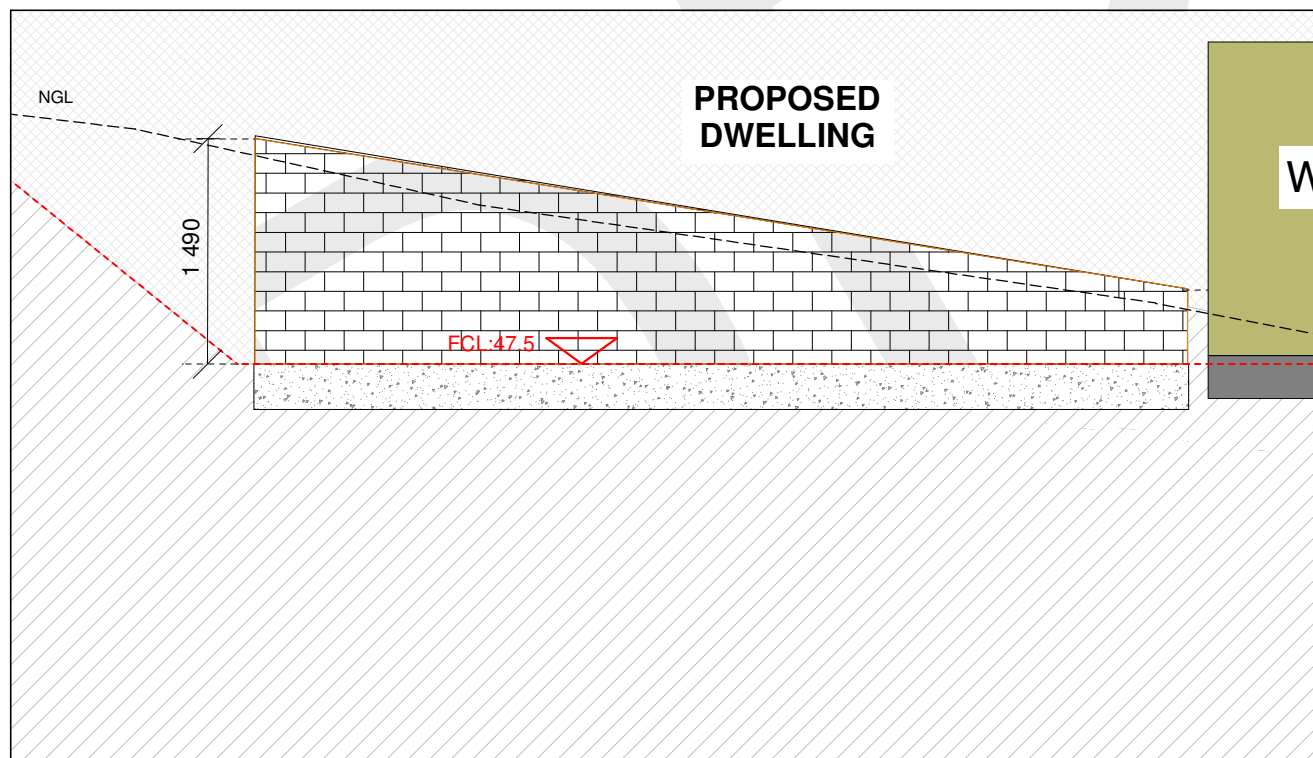


**North wall - section A-2**  
scale 1:50

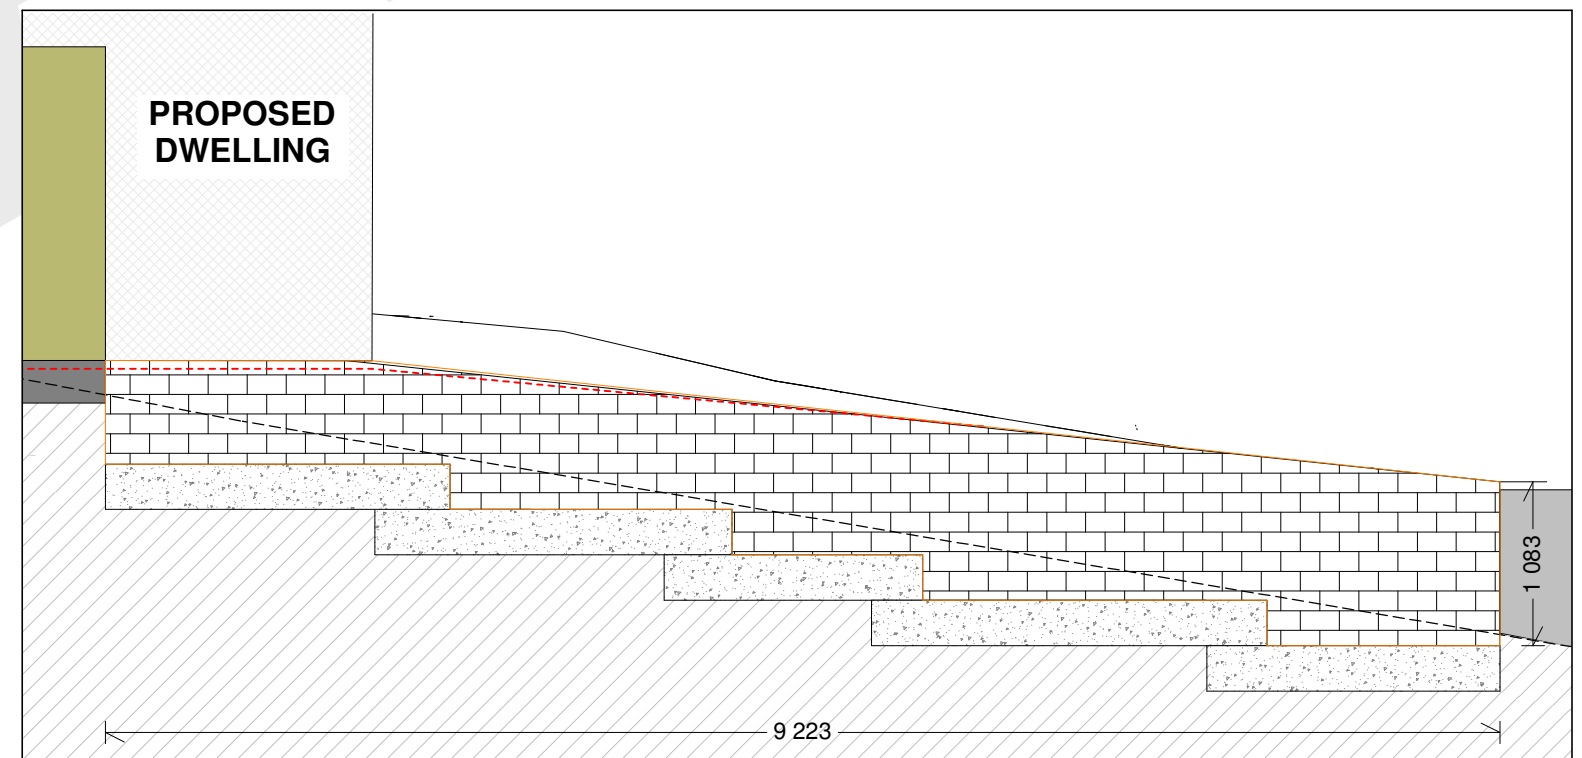


**North wall - section A-3**  
scale 1:50

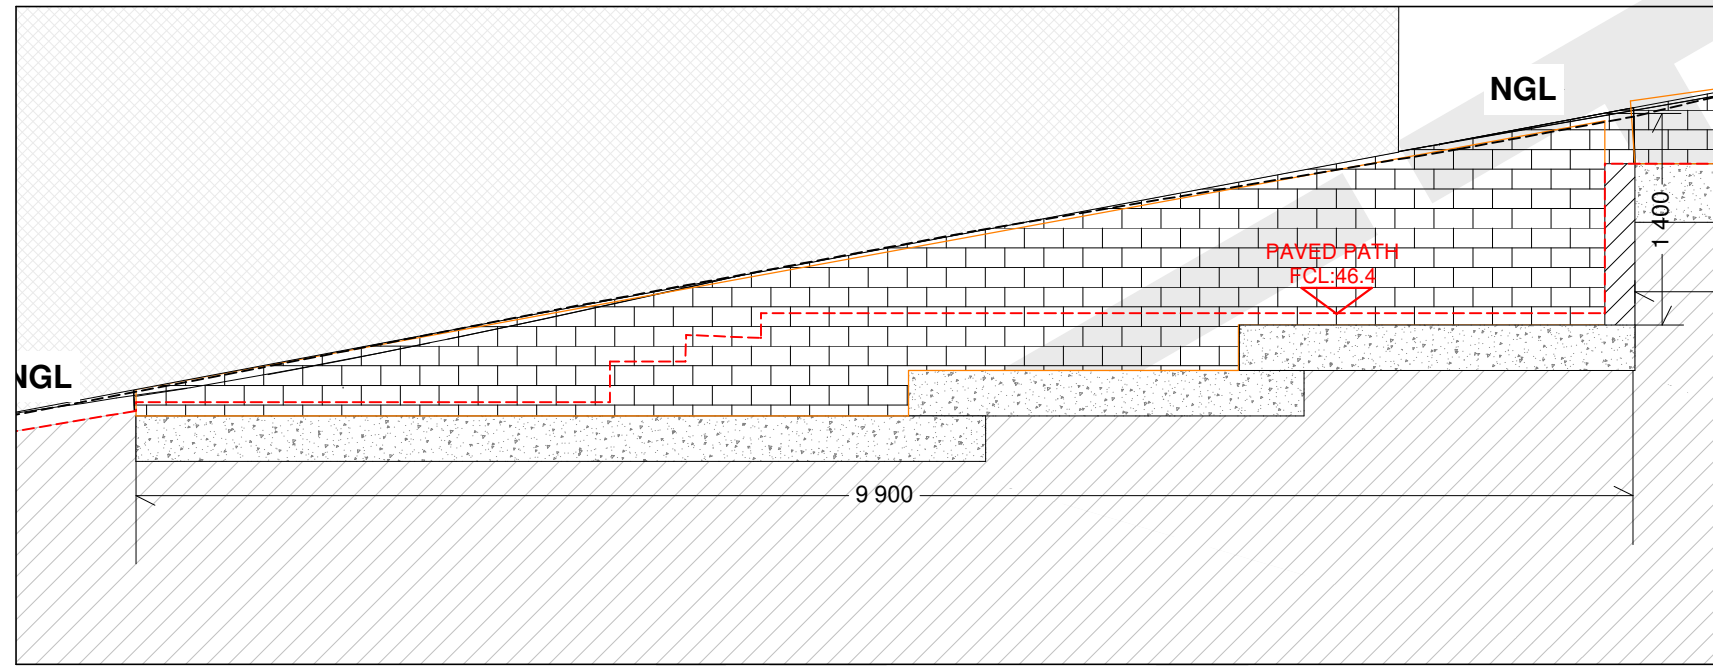


**South wall - section A-5**  
scale 1:50

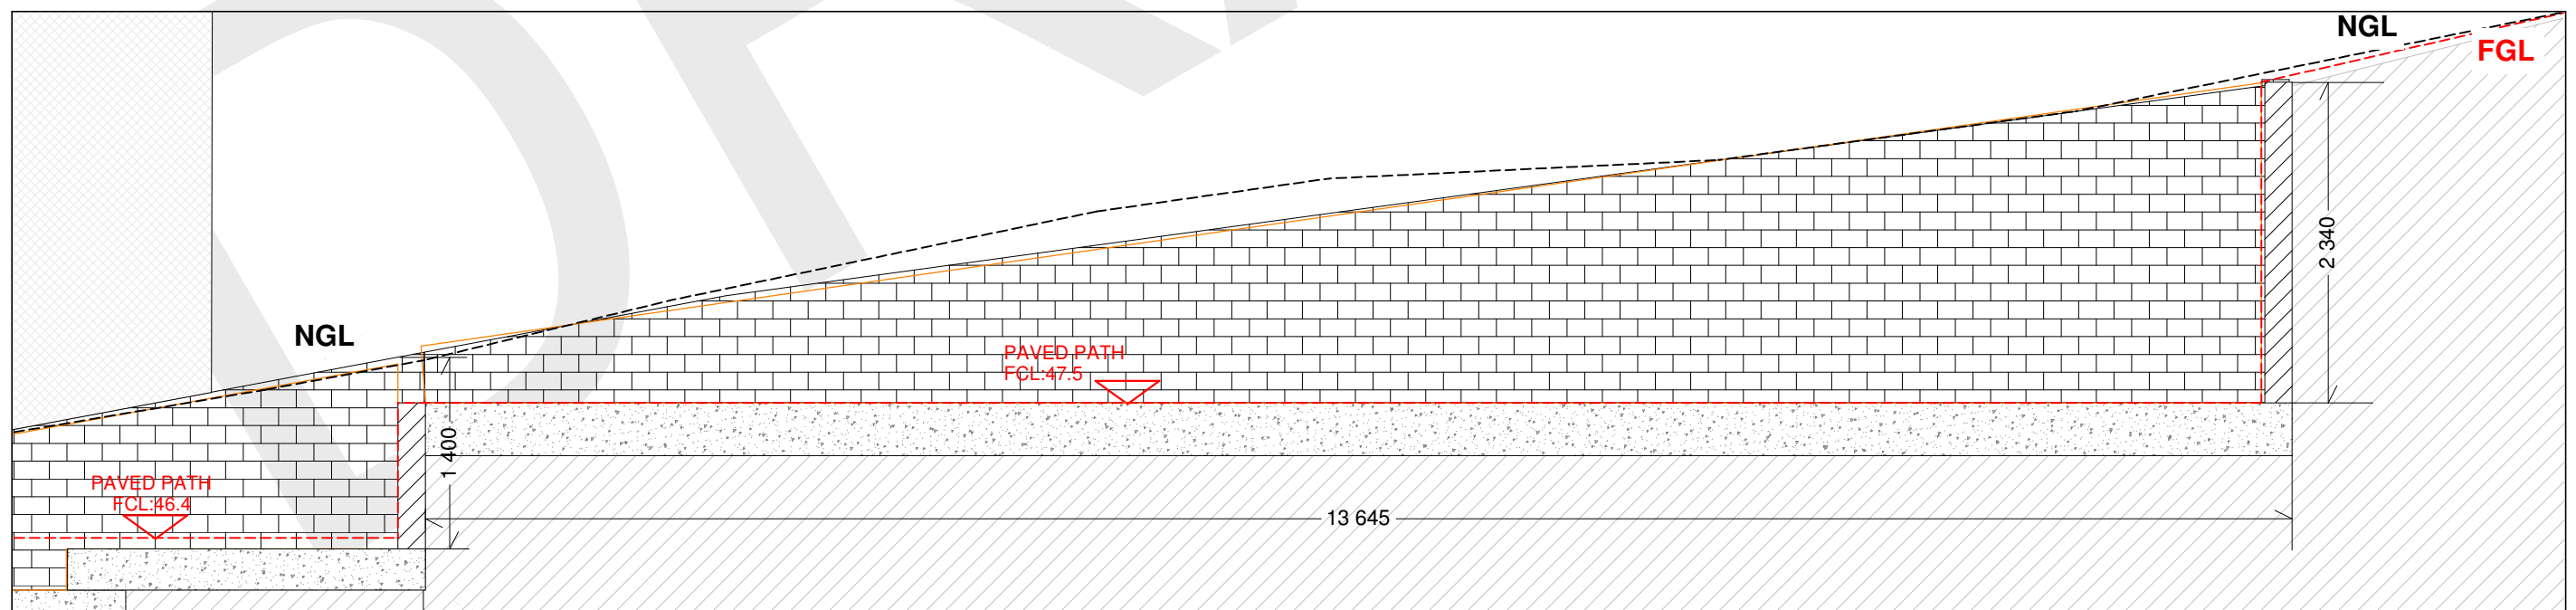


**South wall - section A-4**  
scale 1:50

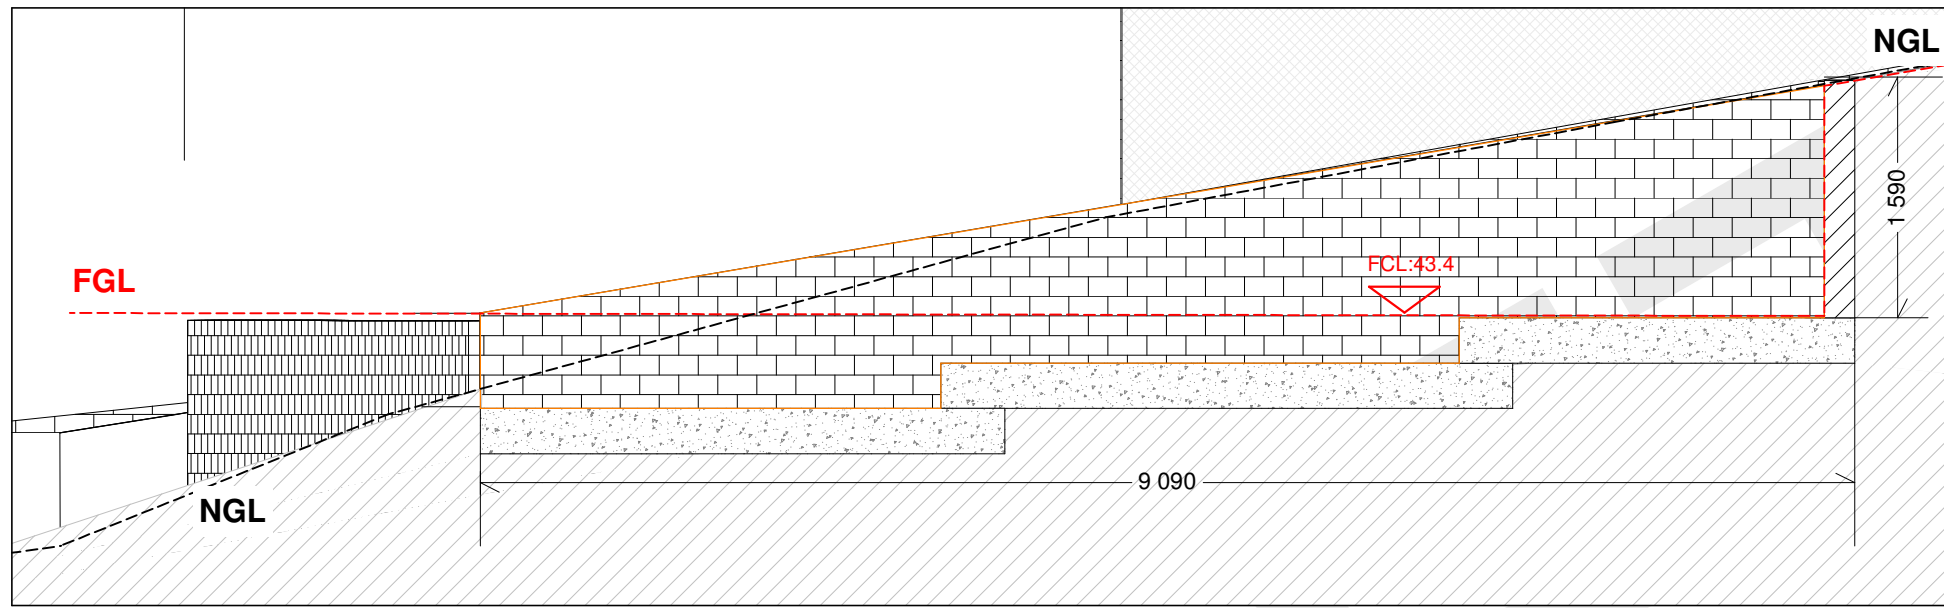


**South wall - section A-6**  
scale 1:50

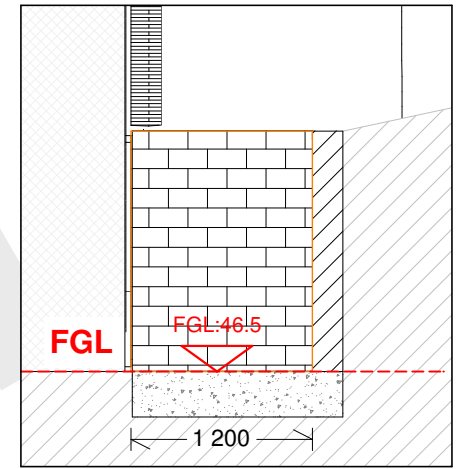

**section A-6a**  
scale 1:50

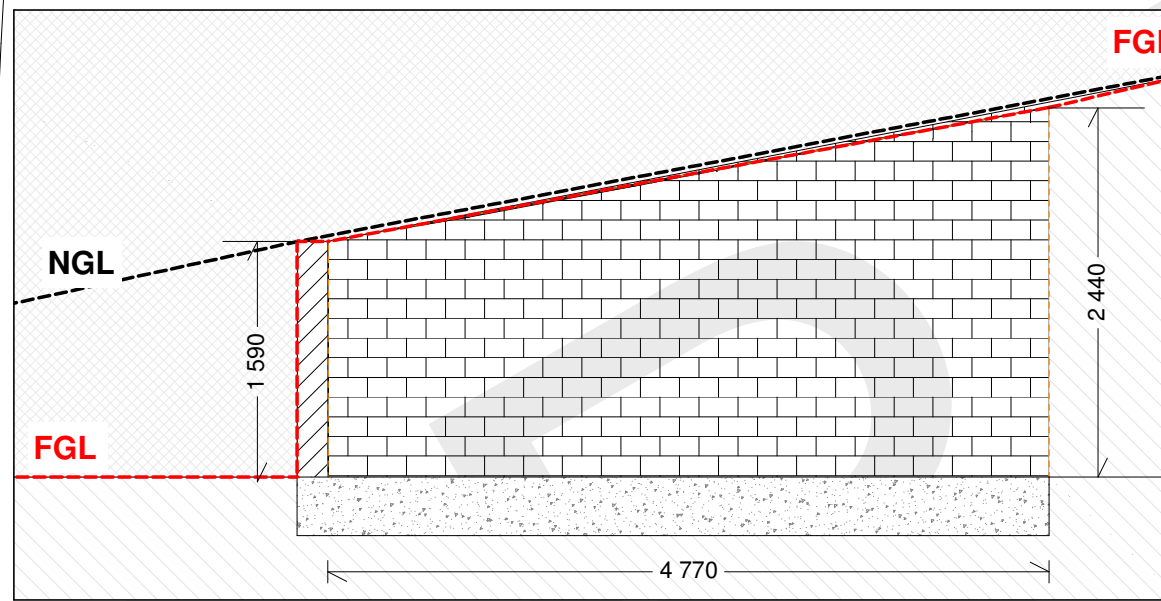


**section A-6b**  
scale 1:50

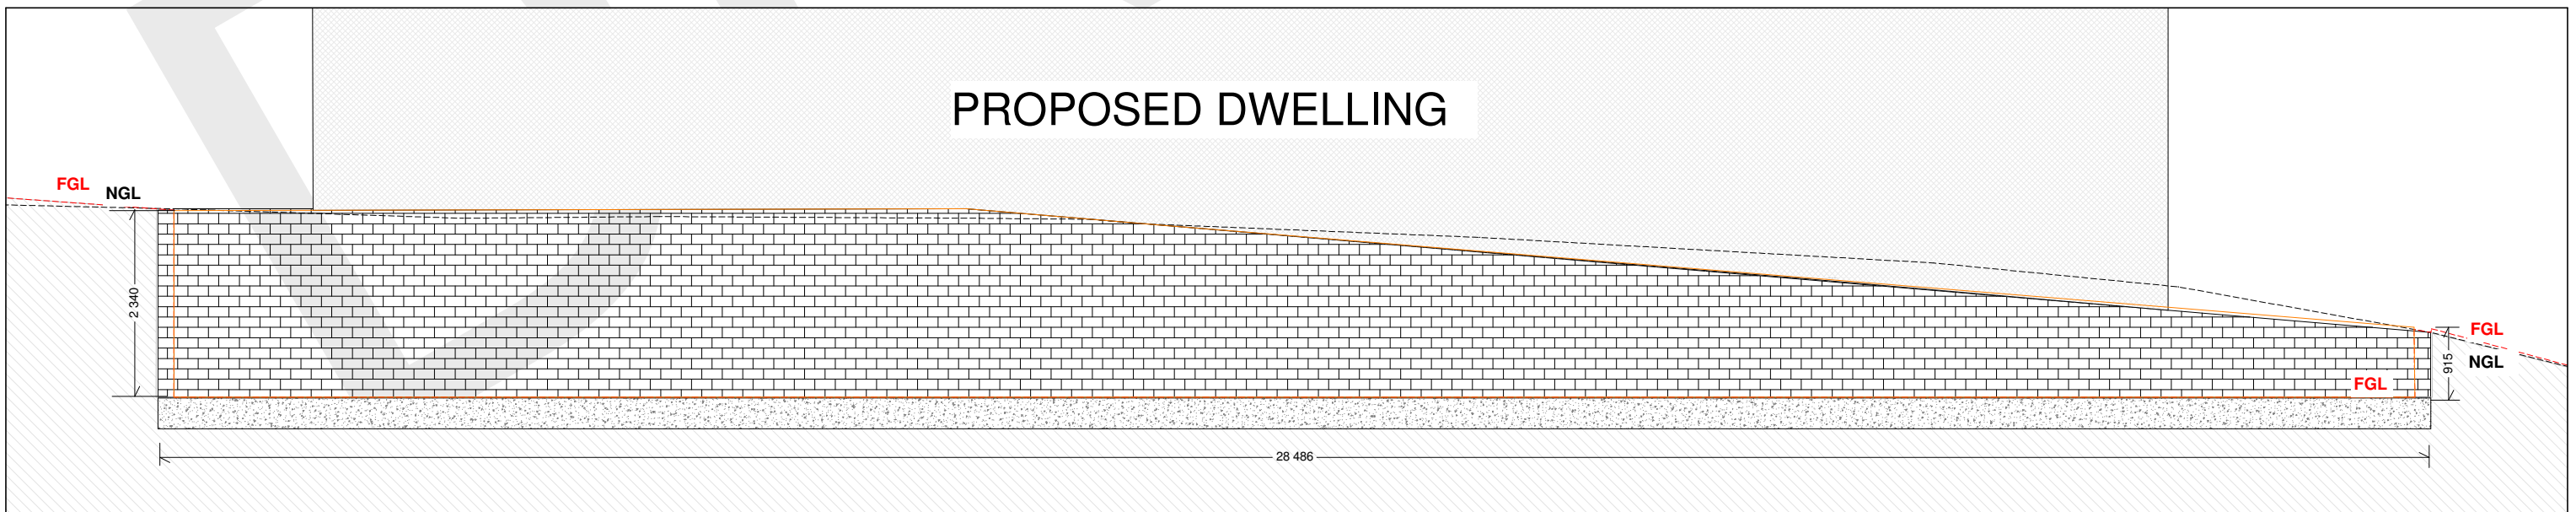


**East wall - section A-7**  
scale 1:80


**PROPOSED DWELLING**

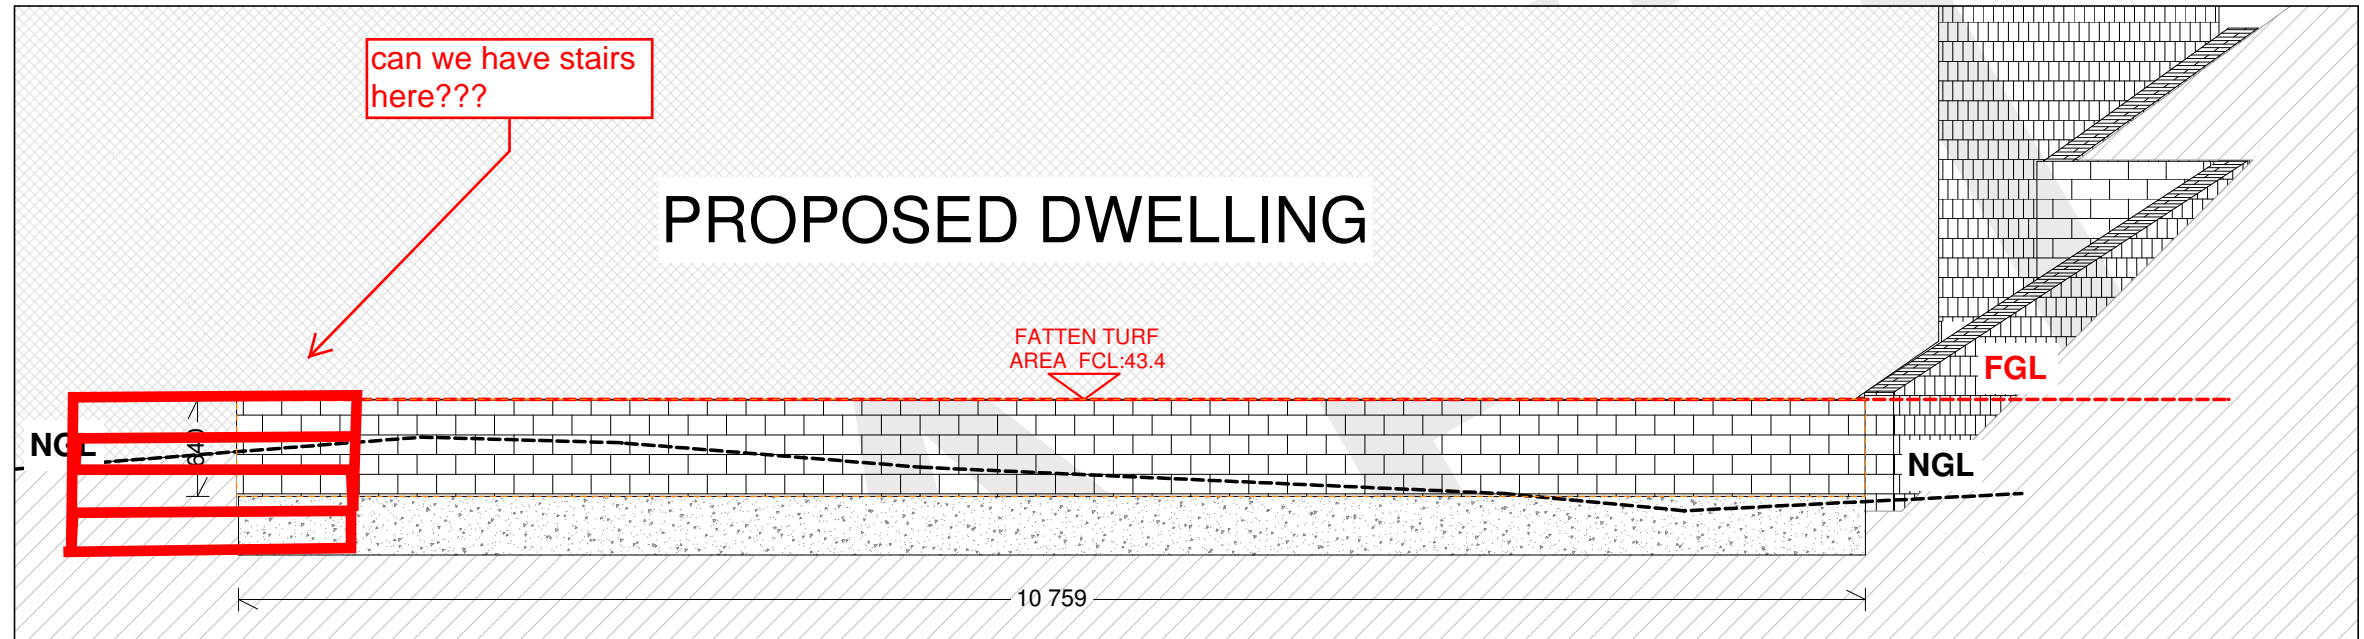

**West wall - section A-9**  
scale 1:50

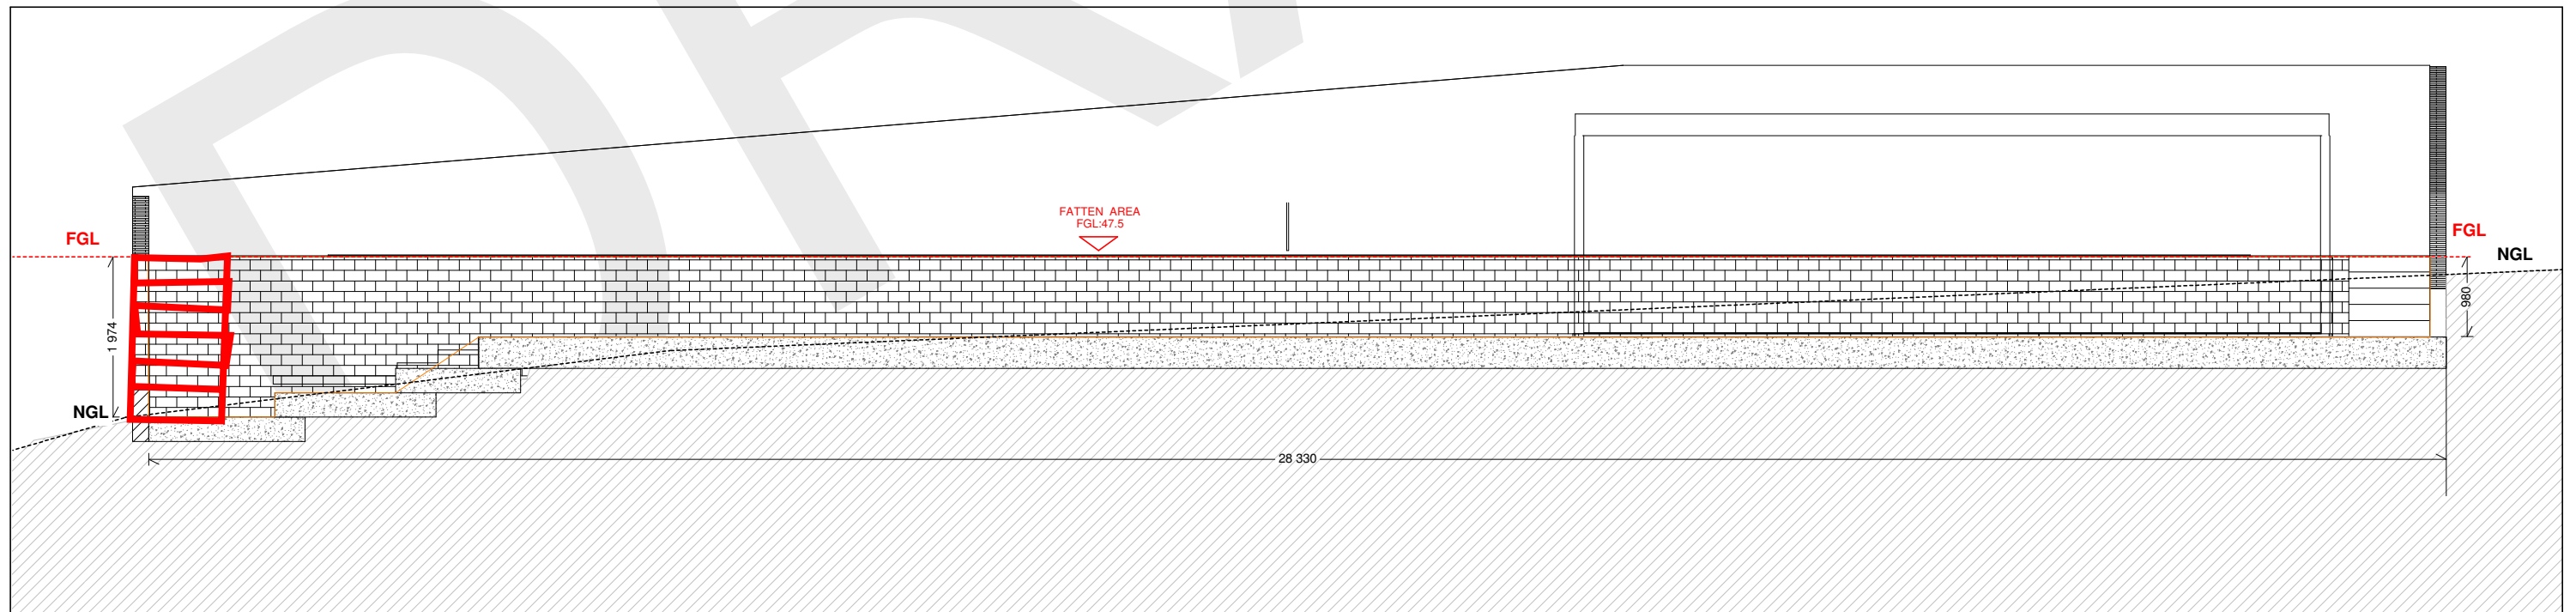

**East wall - section A-8**  
scale 1:80

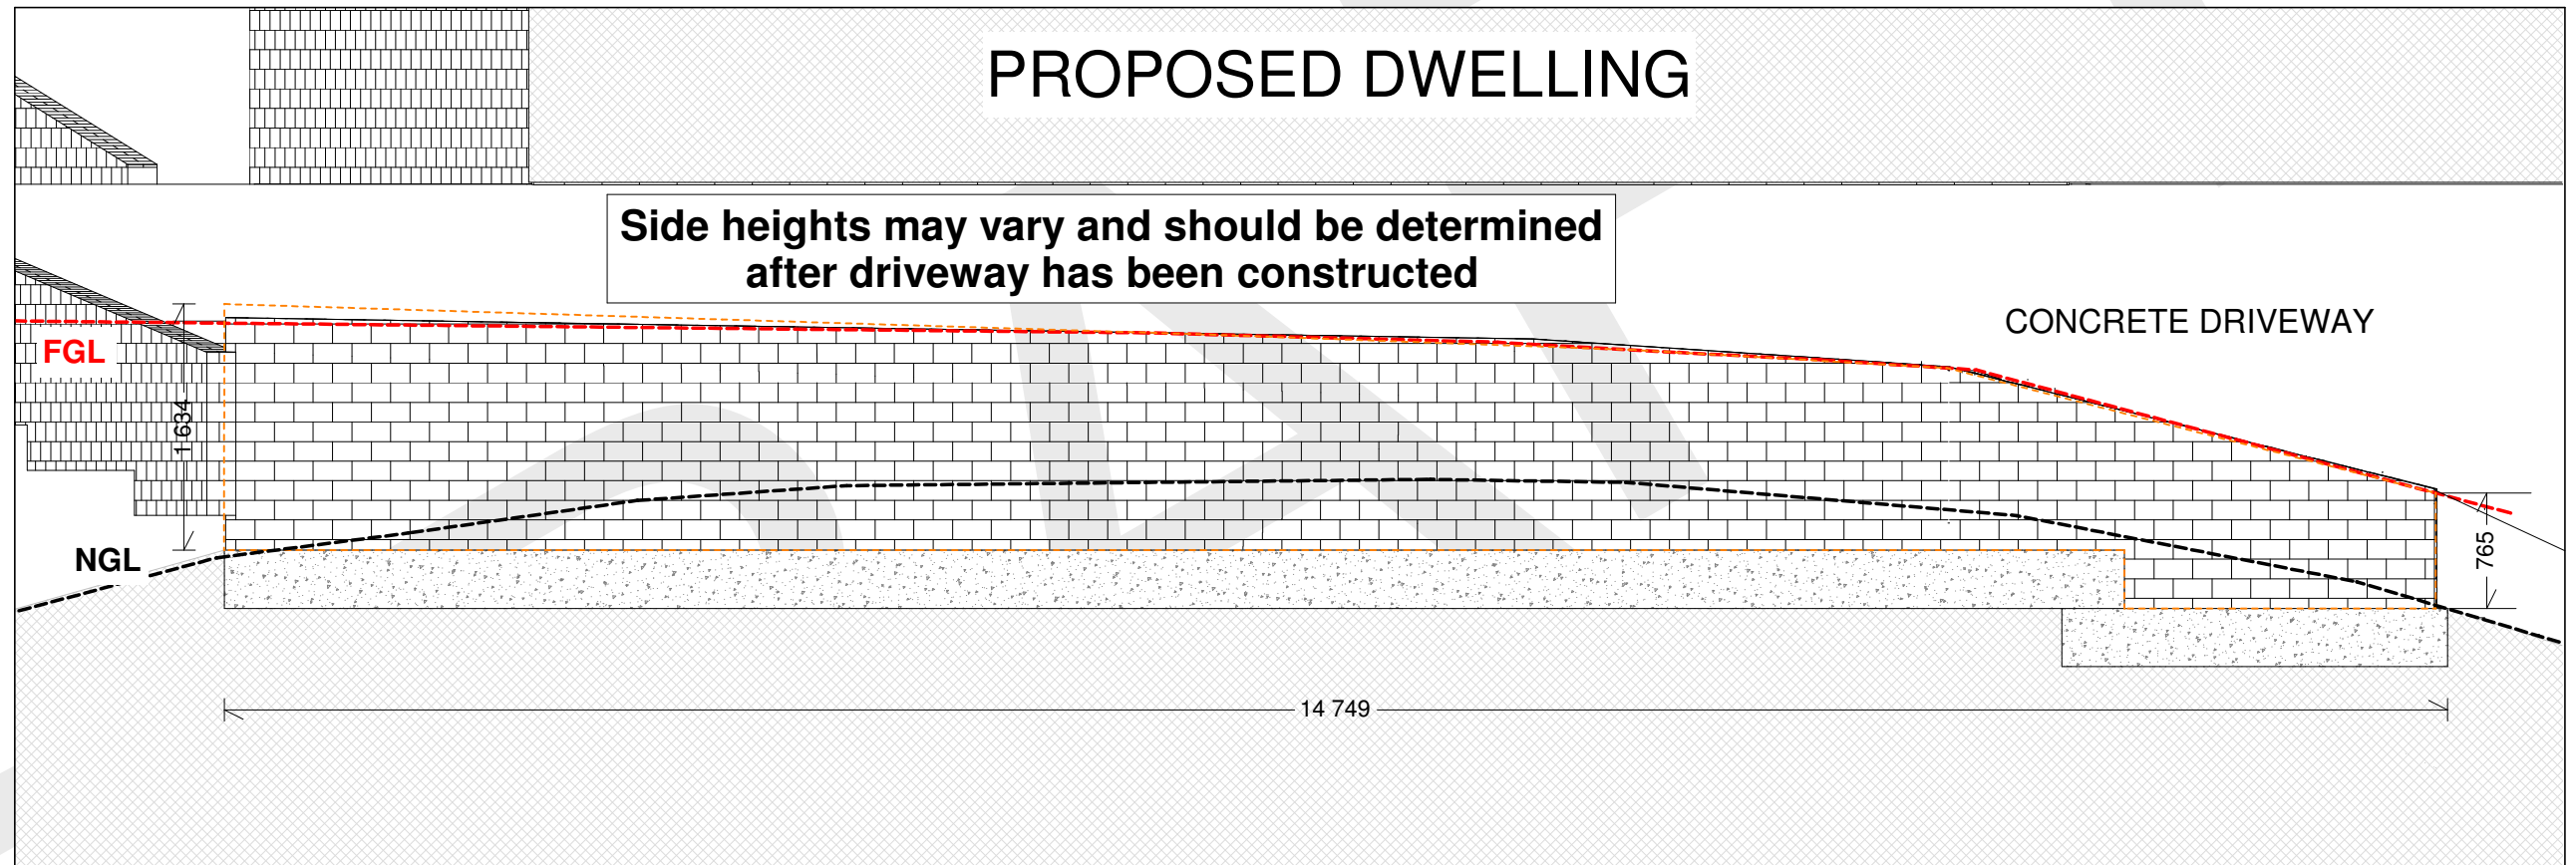

**West wall - section A- 10**  
scale 1:50