



DALAIS
DESIGNS

DA & CC Plans

Proposal - Landscape Design

For - J.&C. MANILLA

At - Lot 6 Paddock CI, Elernore Vale



[email] robdalais@gmail.com

[address] 26 Church Street, Minmi NSW 2287

[phone] (02) 4953 1100

[mobile] 0499330191

[proposal] Landscape Design

[for] J. & C. Manfilla

[at] 6 Paddock Cl, Elmore Vale


[job number] 13RN376

[date] 27/07/2015


[edition] 1

[sheet] 2 of 8


These plans are subject to the laws governing copyright and are the exclusive property of DALAIS DESIGNS ©

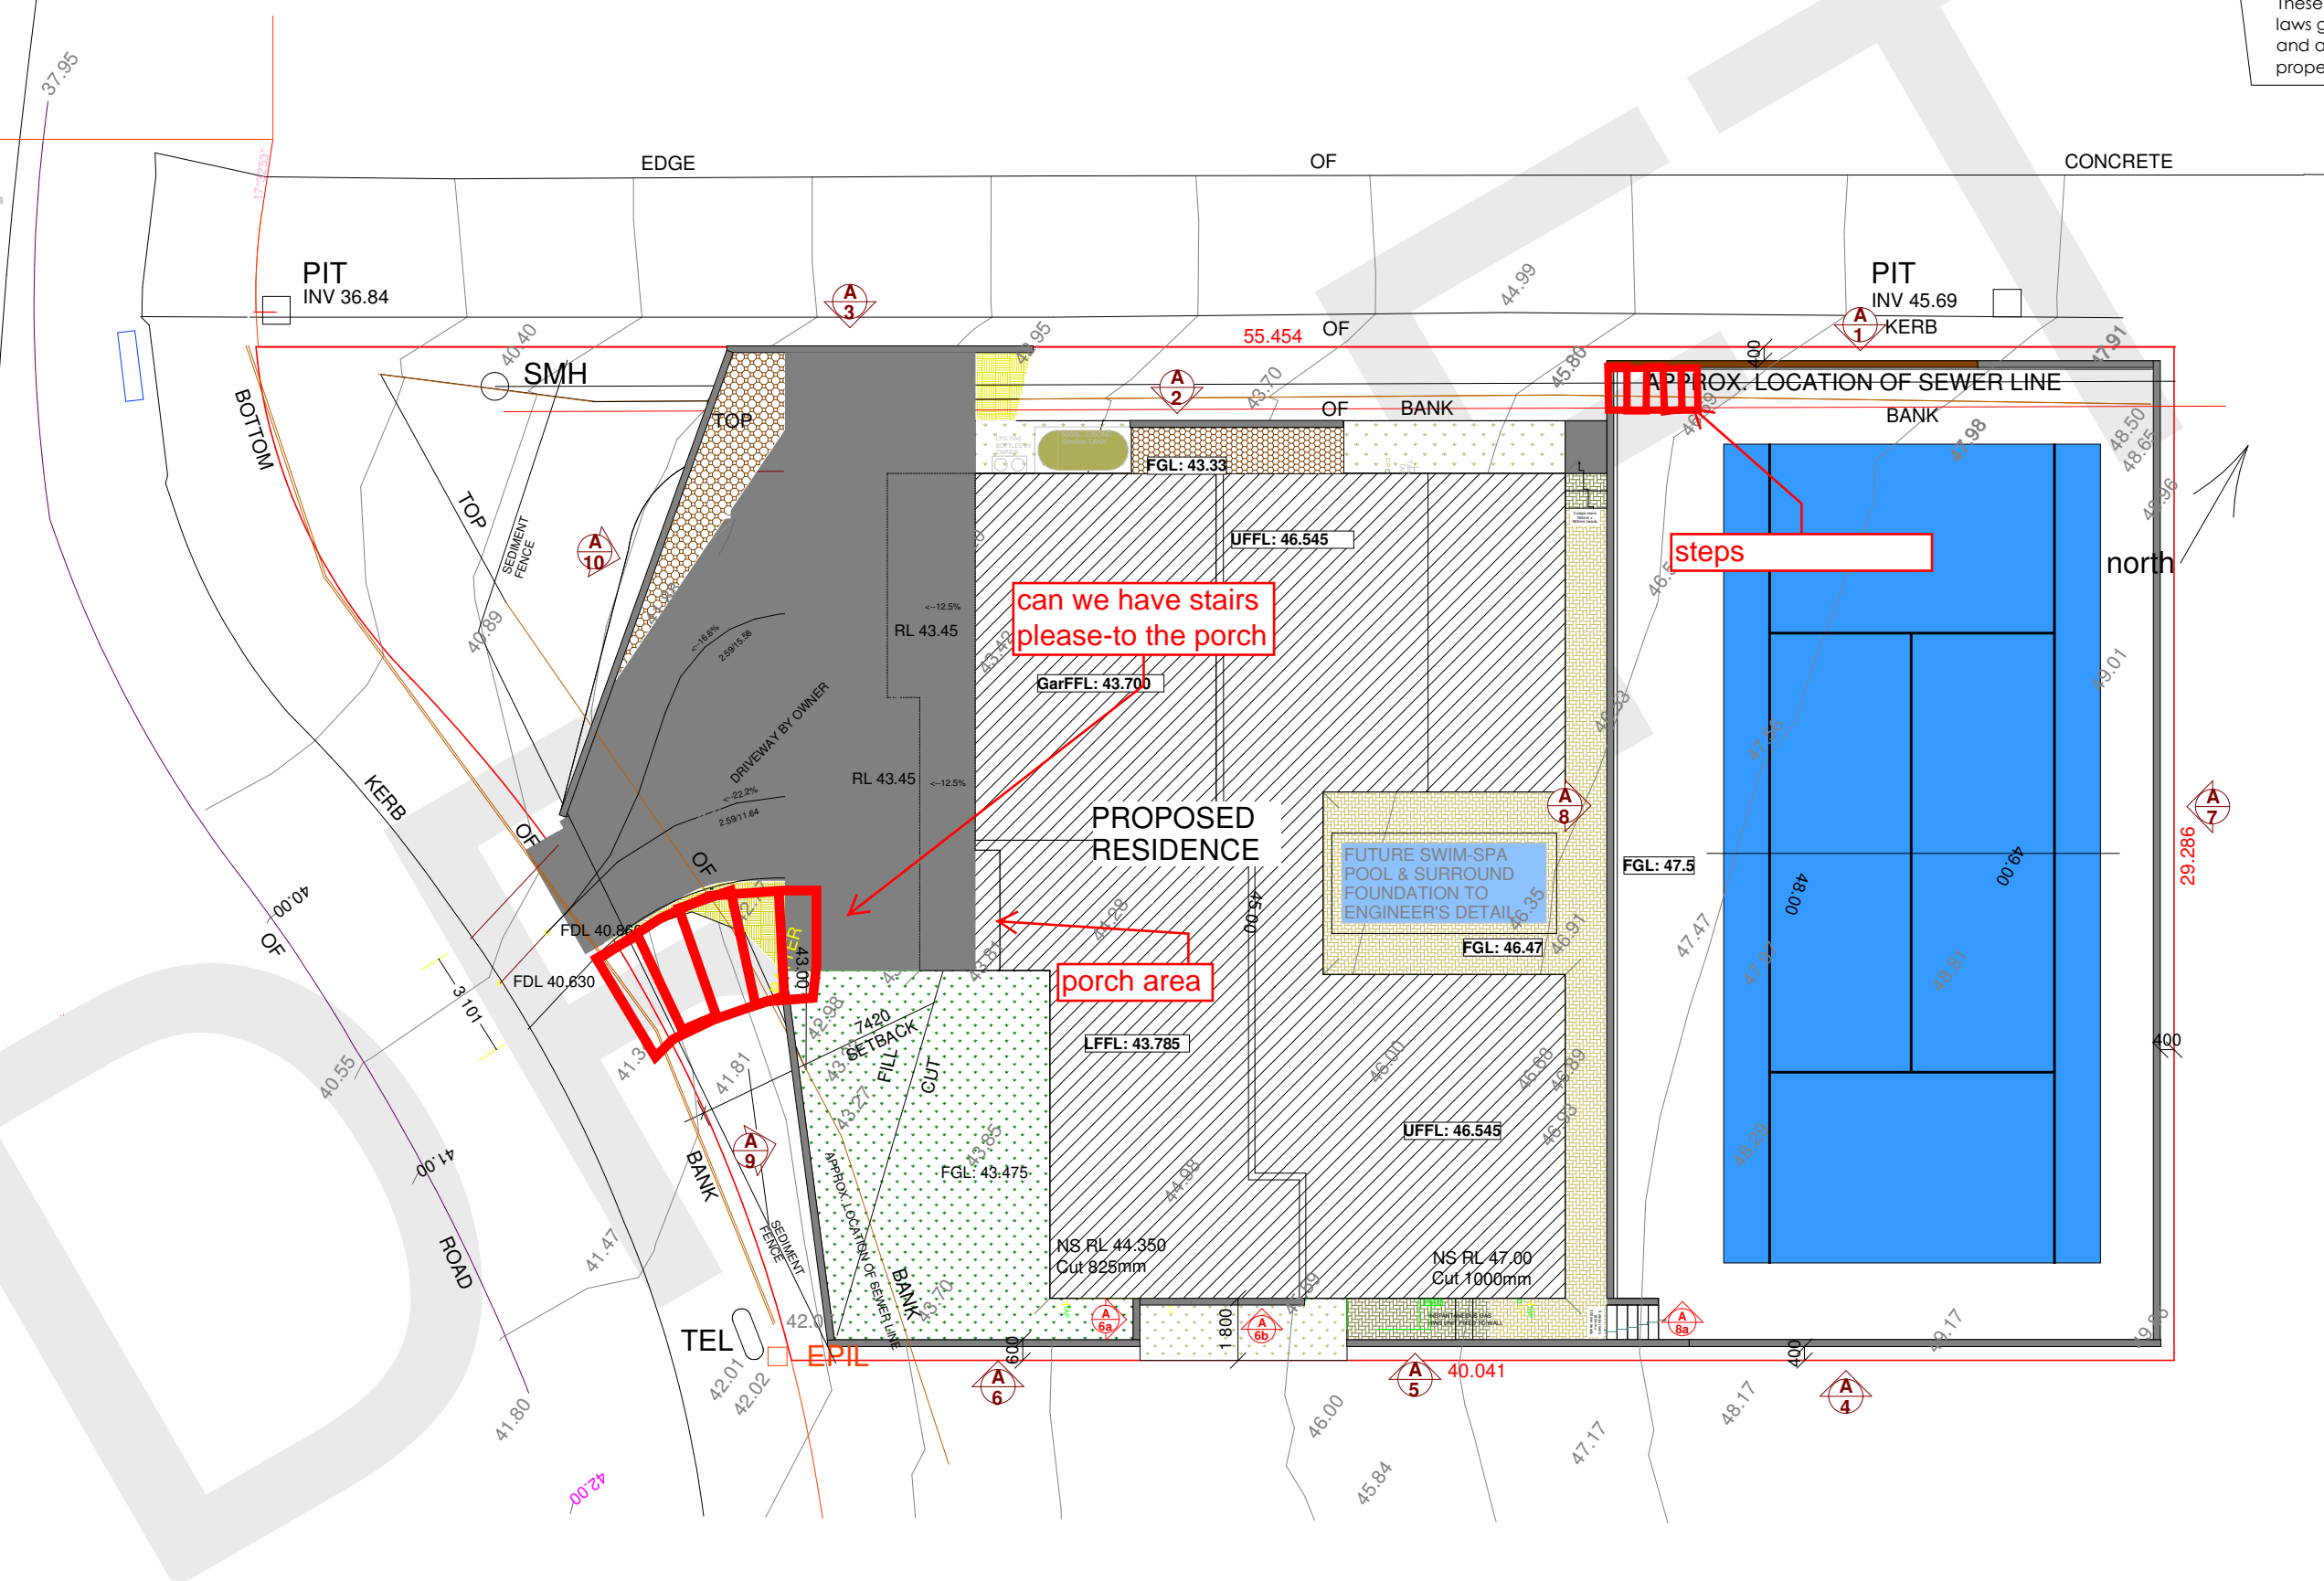


site plan scale 1:200

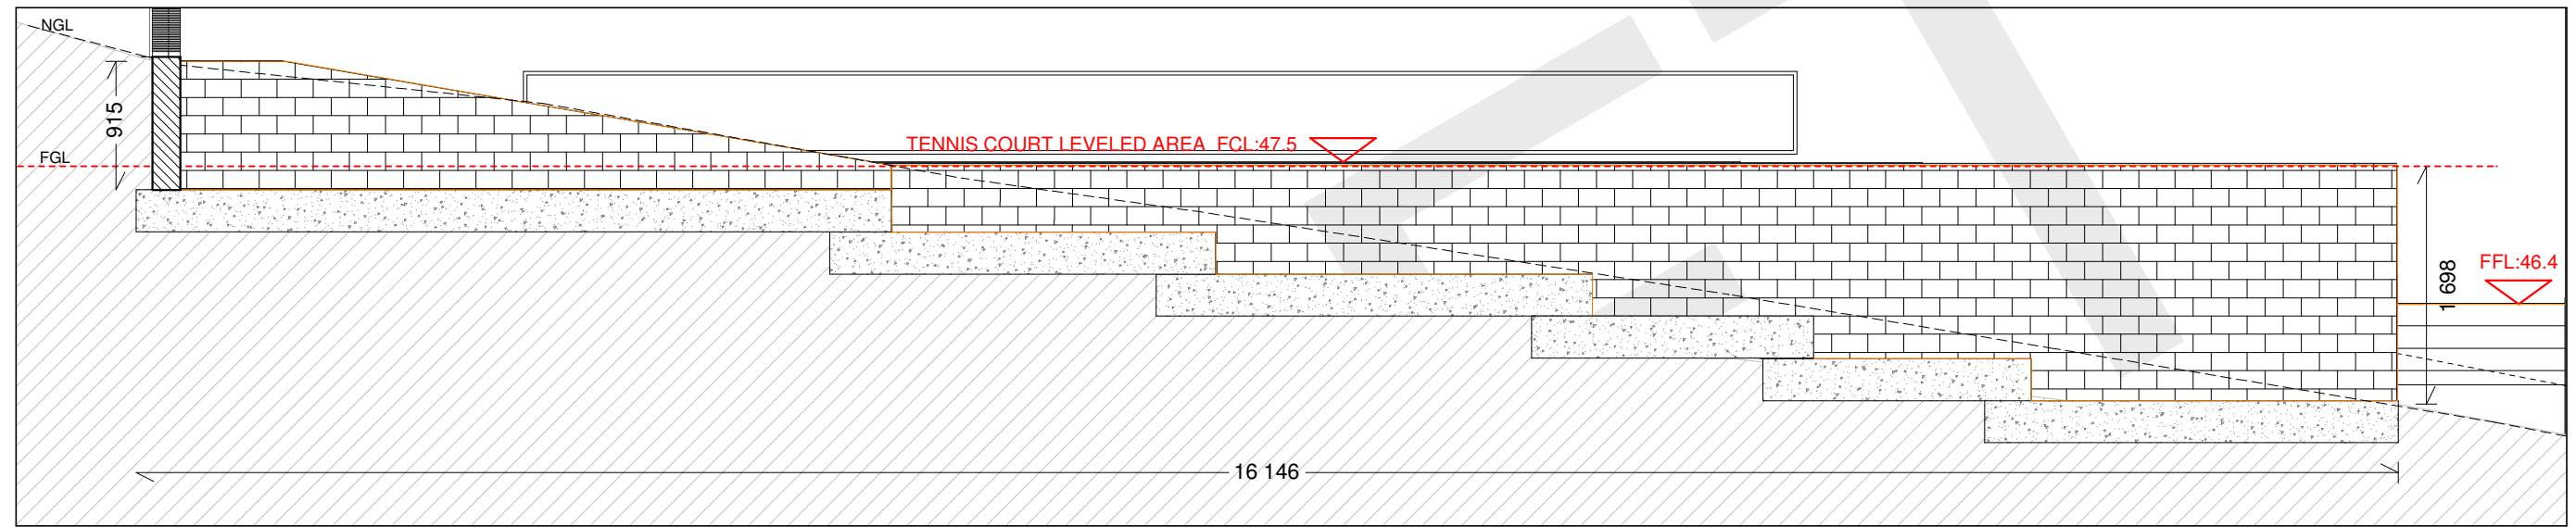


North wall - section A-1
scale 1:100

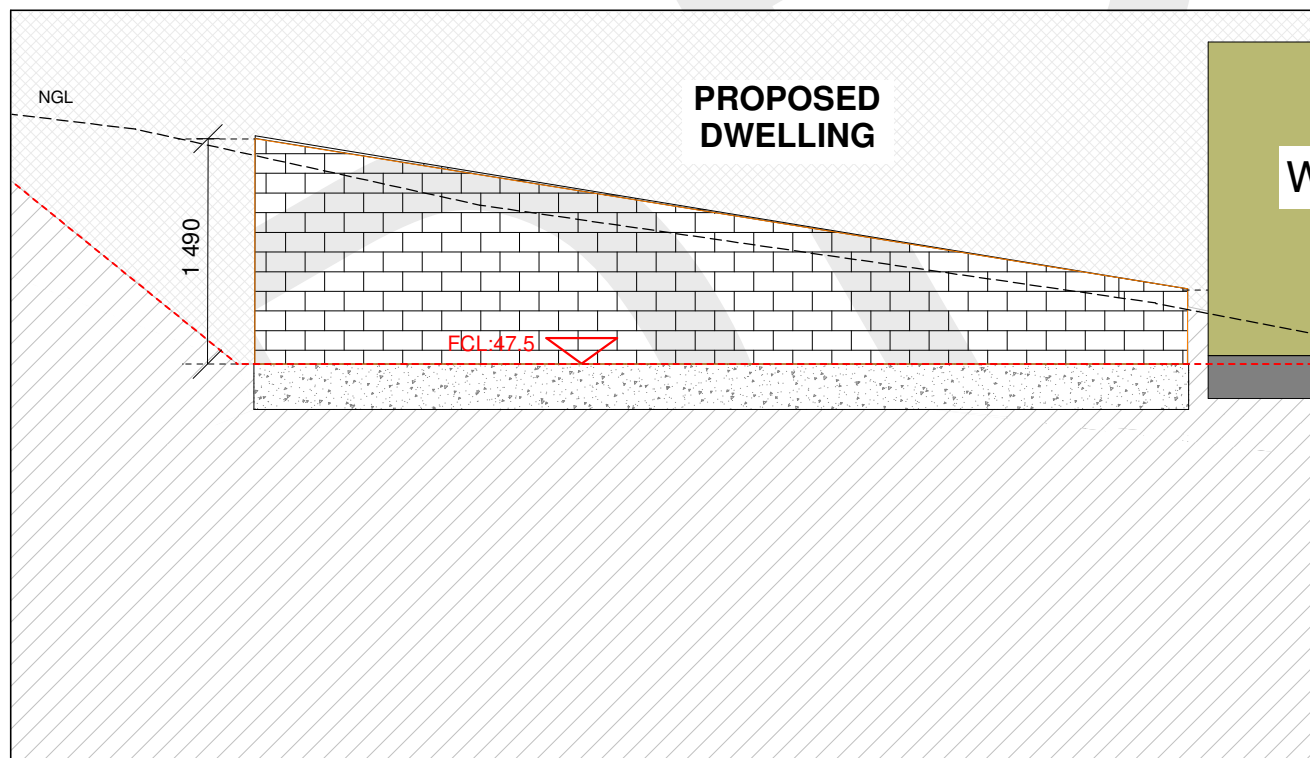


North wall - section A-2
scale 1:50

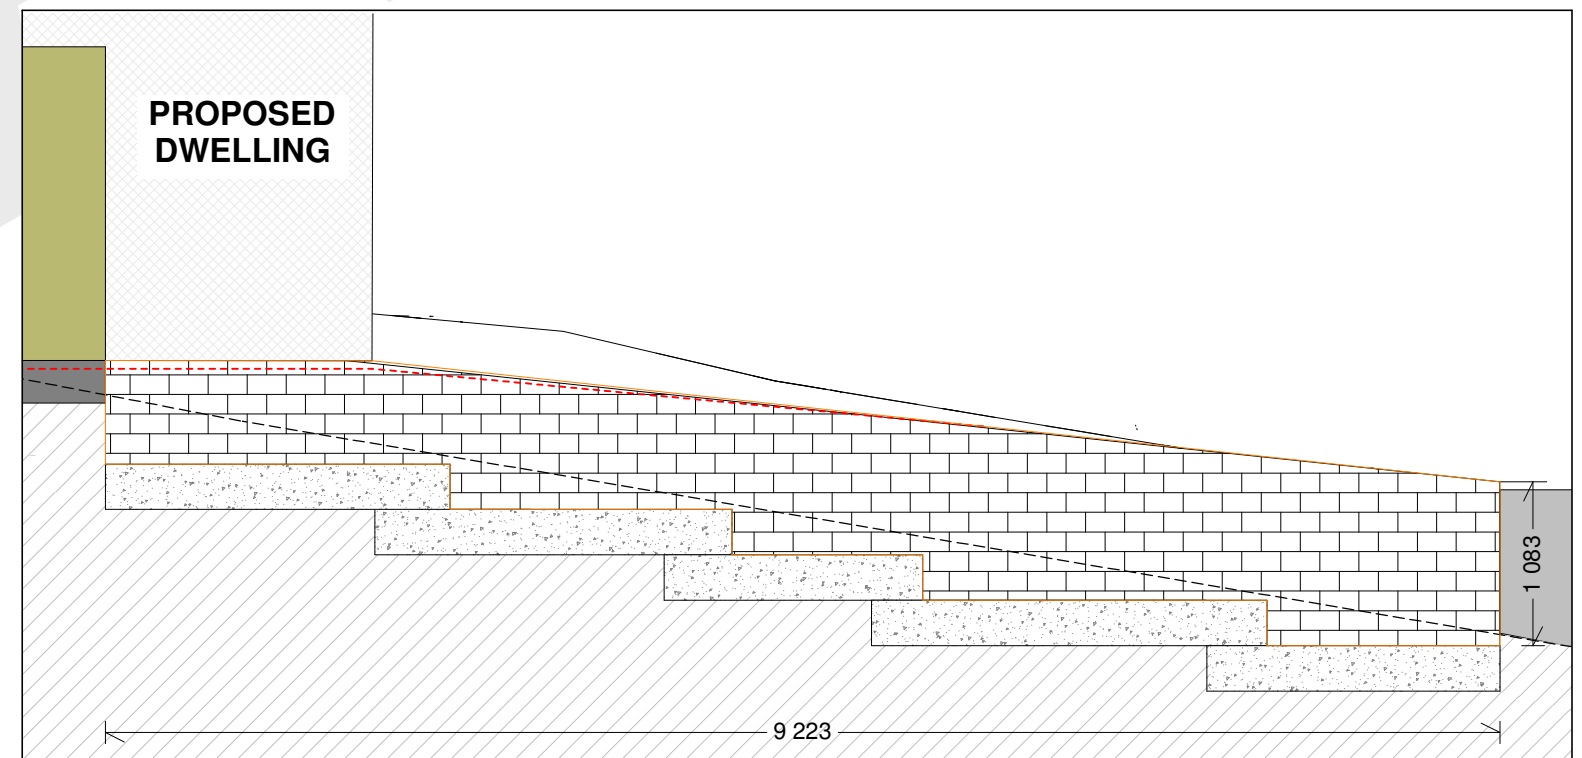

North wall - section A-3
scale 1:50

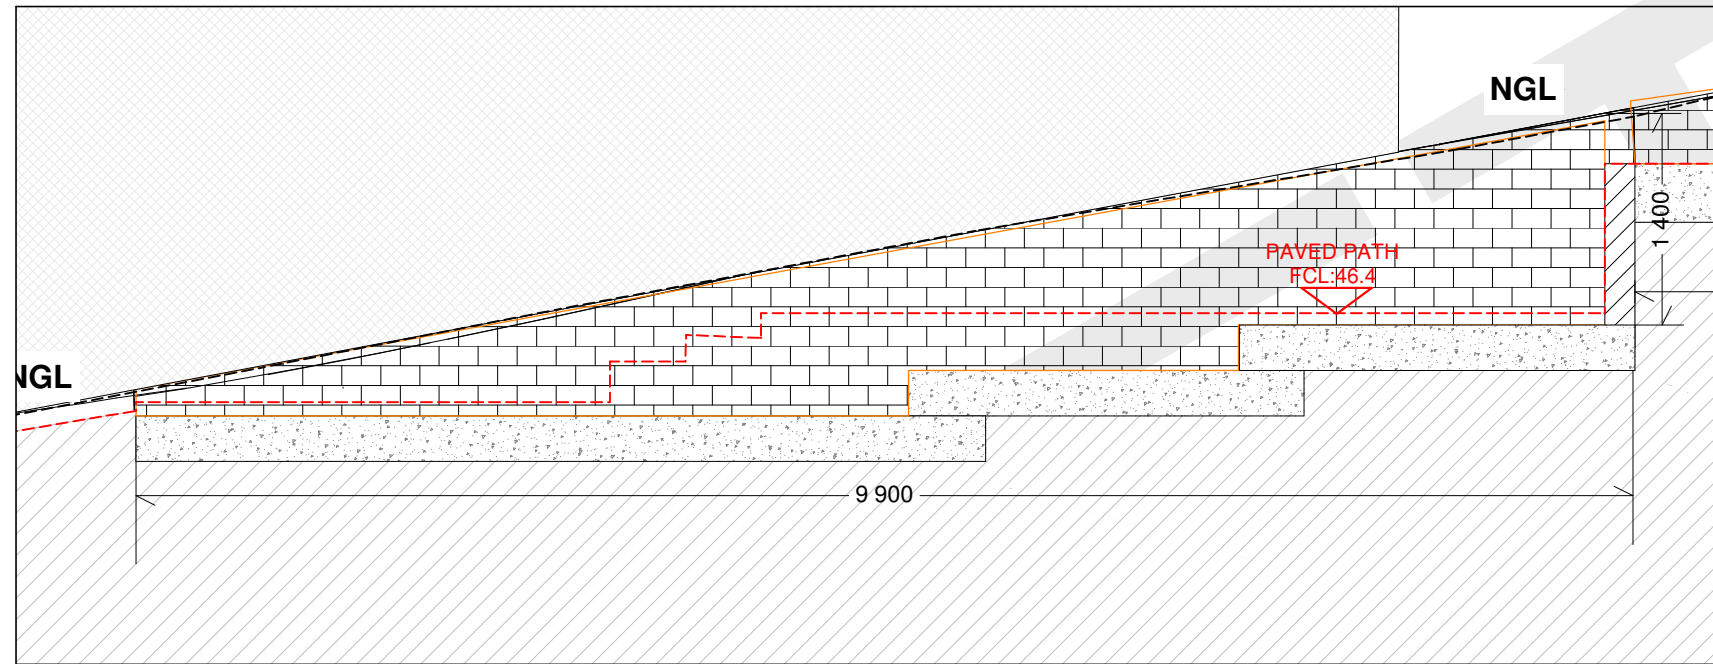

South wall - section A-5
scale 1:50

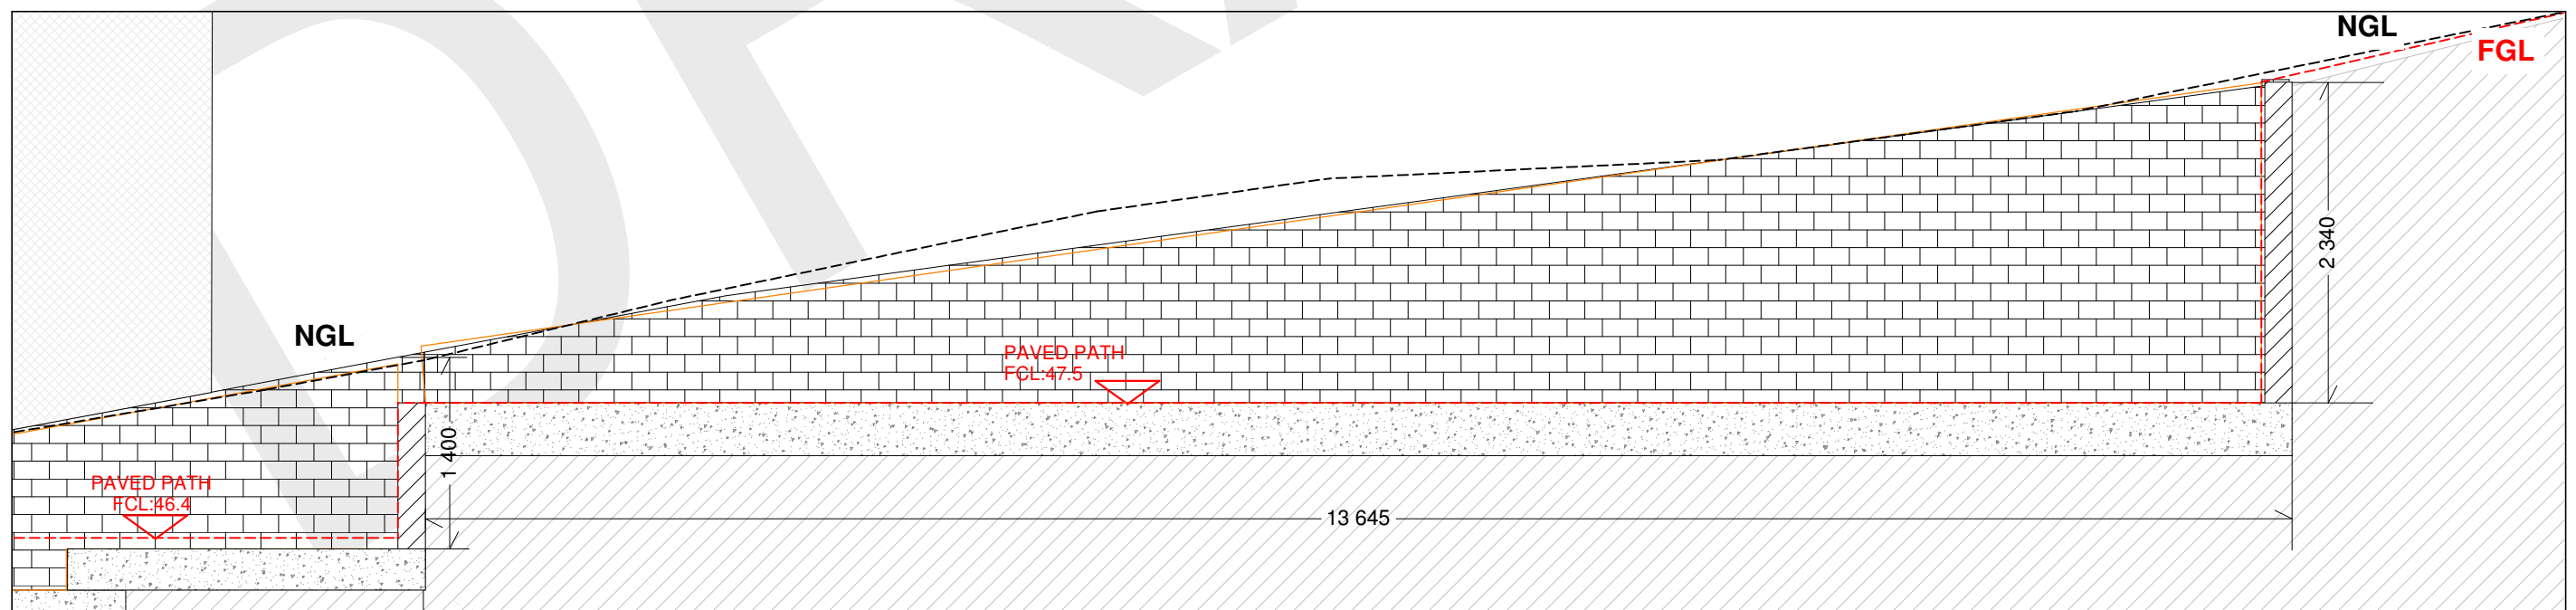

South wall - section A-4
scale 1:50



[email]
robdalais@gmail.com

[address]
26 Church Street,
Minmi NSW 2287

[phone]
(02) 4953 1100

[mobile]
0499330191


[proposal]
Landscape Design

[for]
J. & C. Manfilla


[at] 6 Paddock Cl,
Elmore Vale

[job number] 13RN376
[date] 27/07/2015
[edition] 1
[sheet] 5 of 8


These plans are subject to the laws governing copyright and are the exclusive property of DALAIS DESIGNS ©

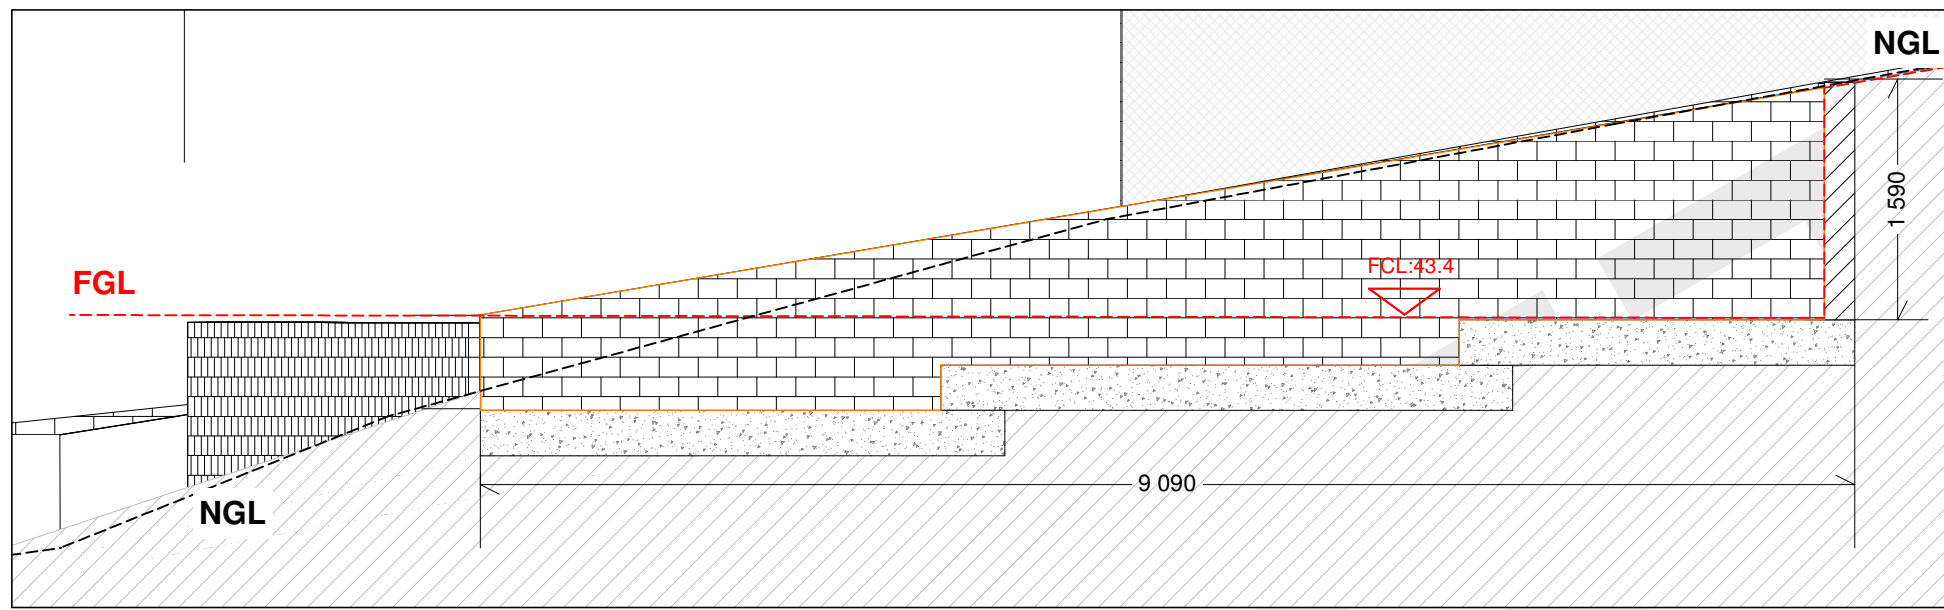

South wall - section A-6
scale 1:50

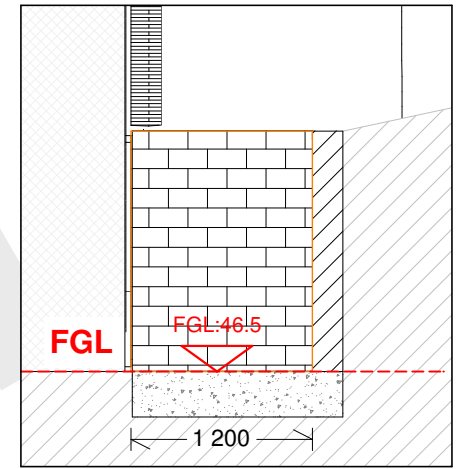


section A-6a
scale 1:50

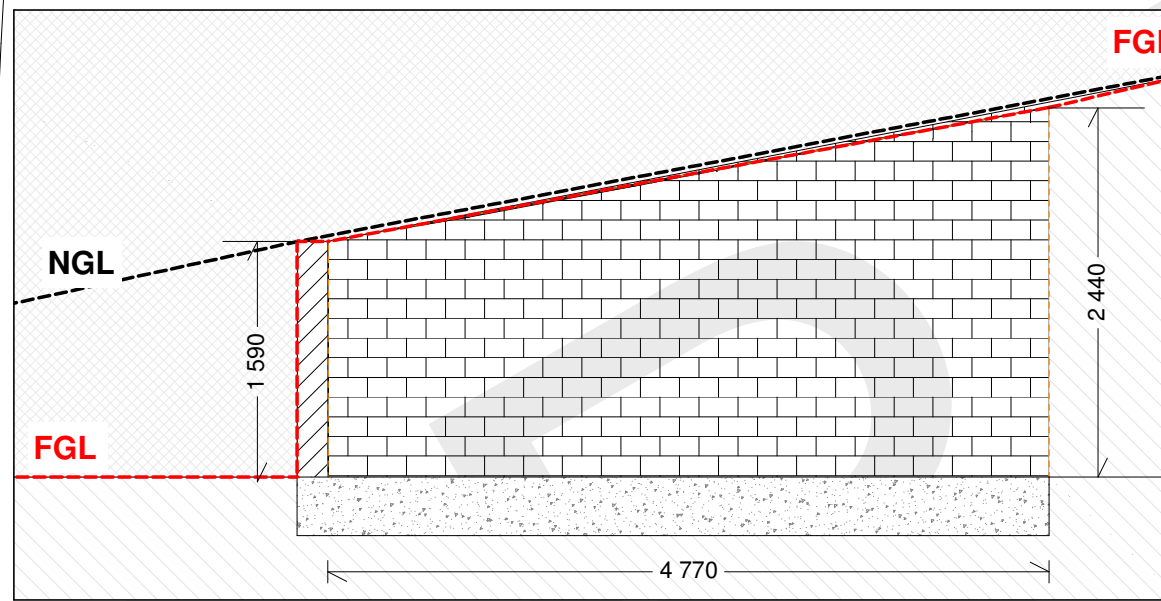


section A-6b
scale 1:50


PROPOSED DWELLING

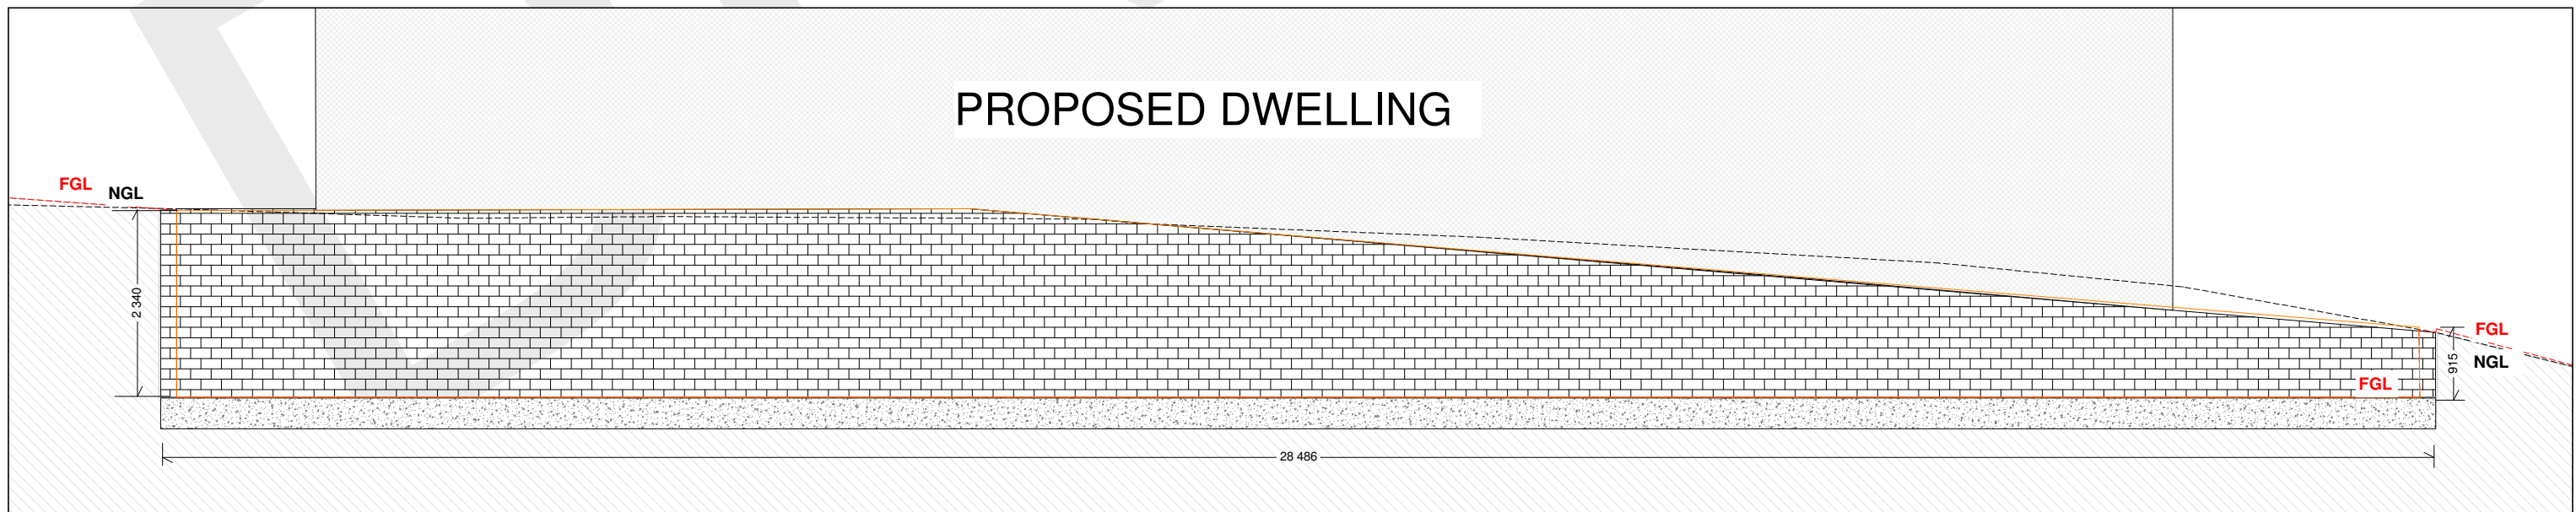


East wall - section A-7
scale 1:80

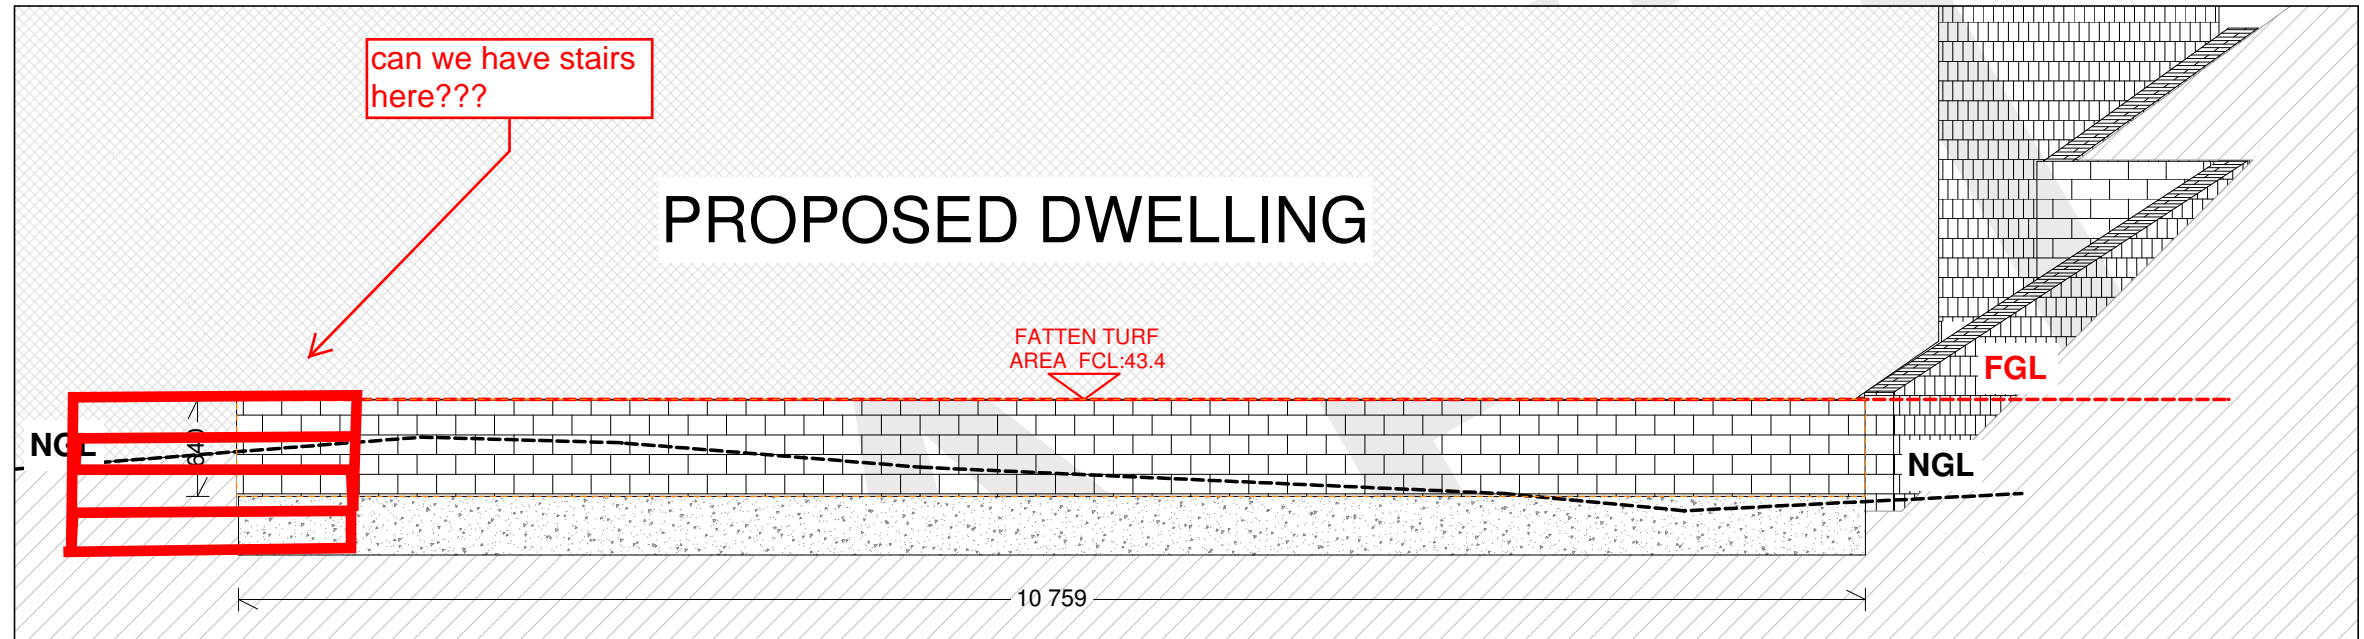

West wall - section A-9
scale 1:50

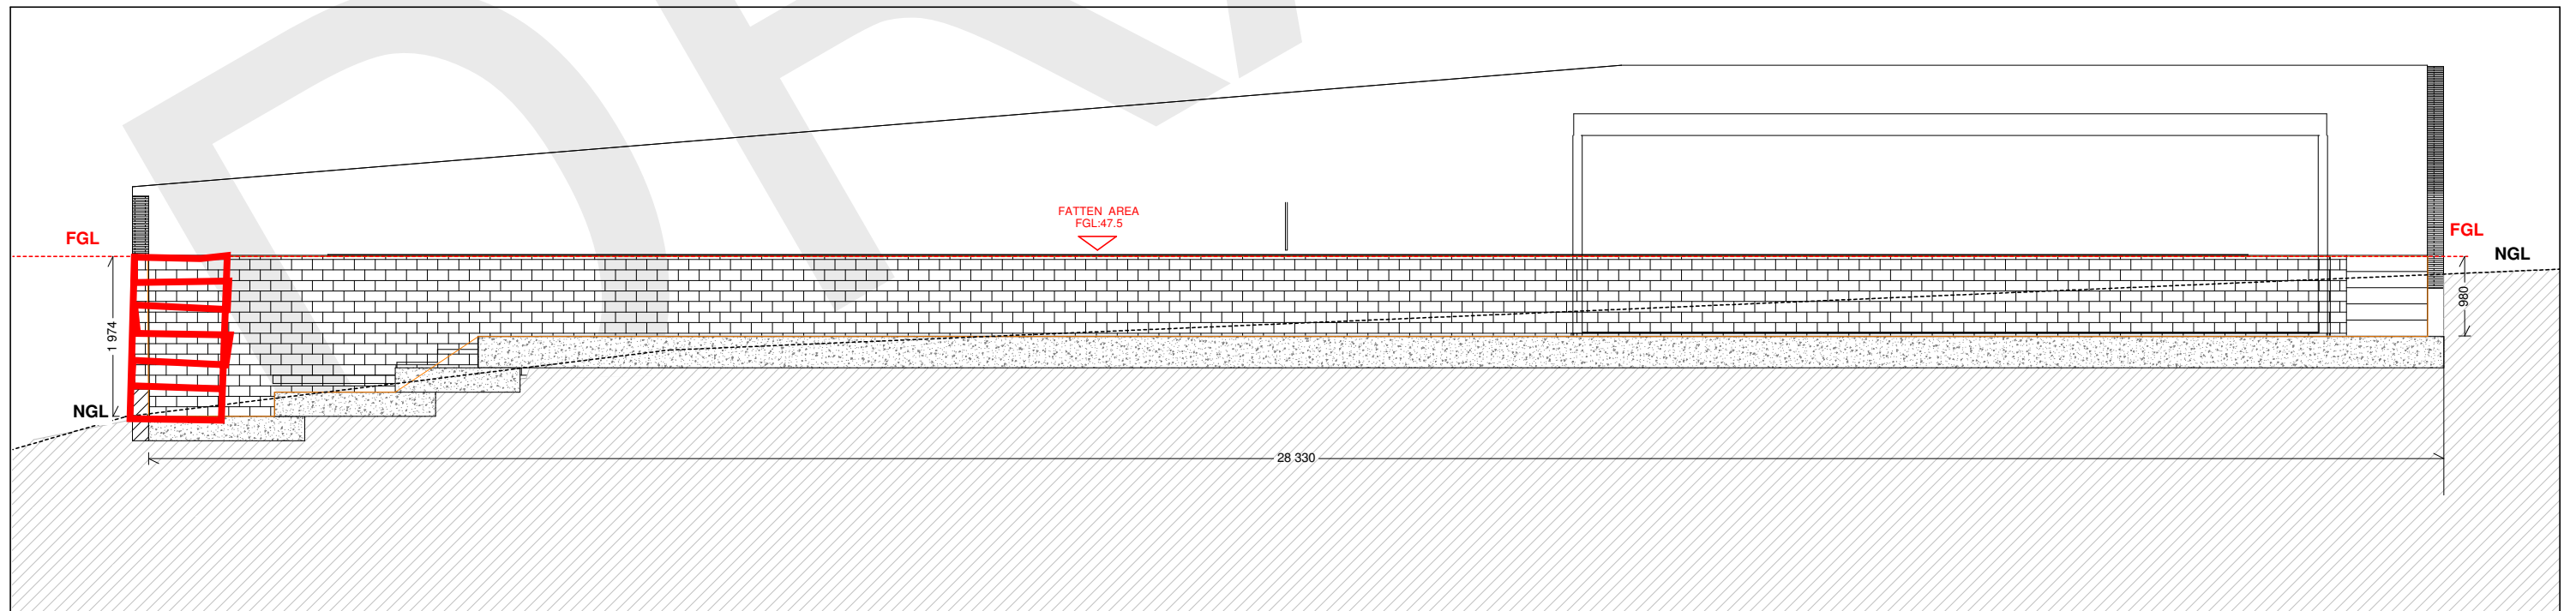

East wall - section A-8
scale 1:80

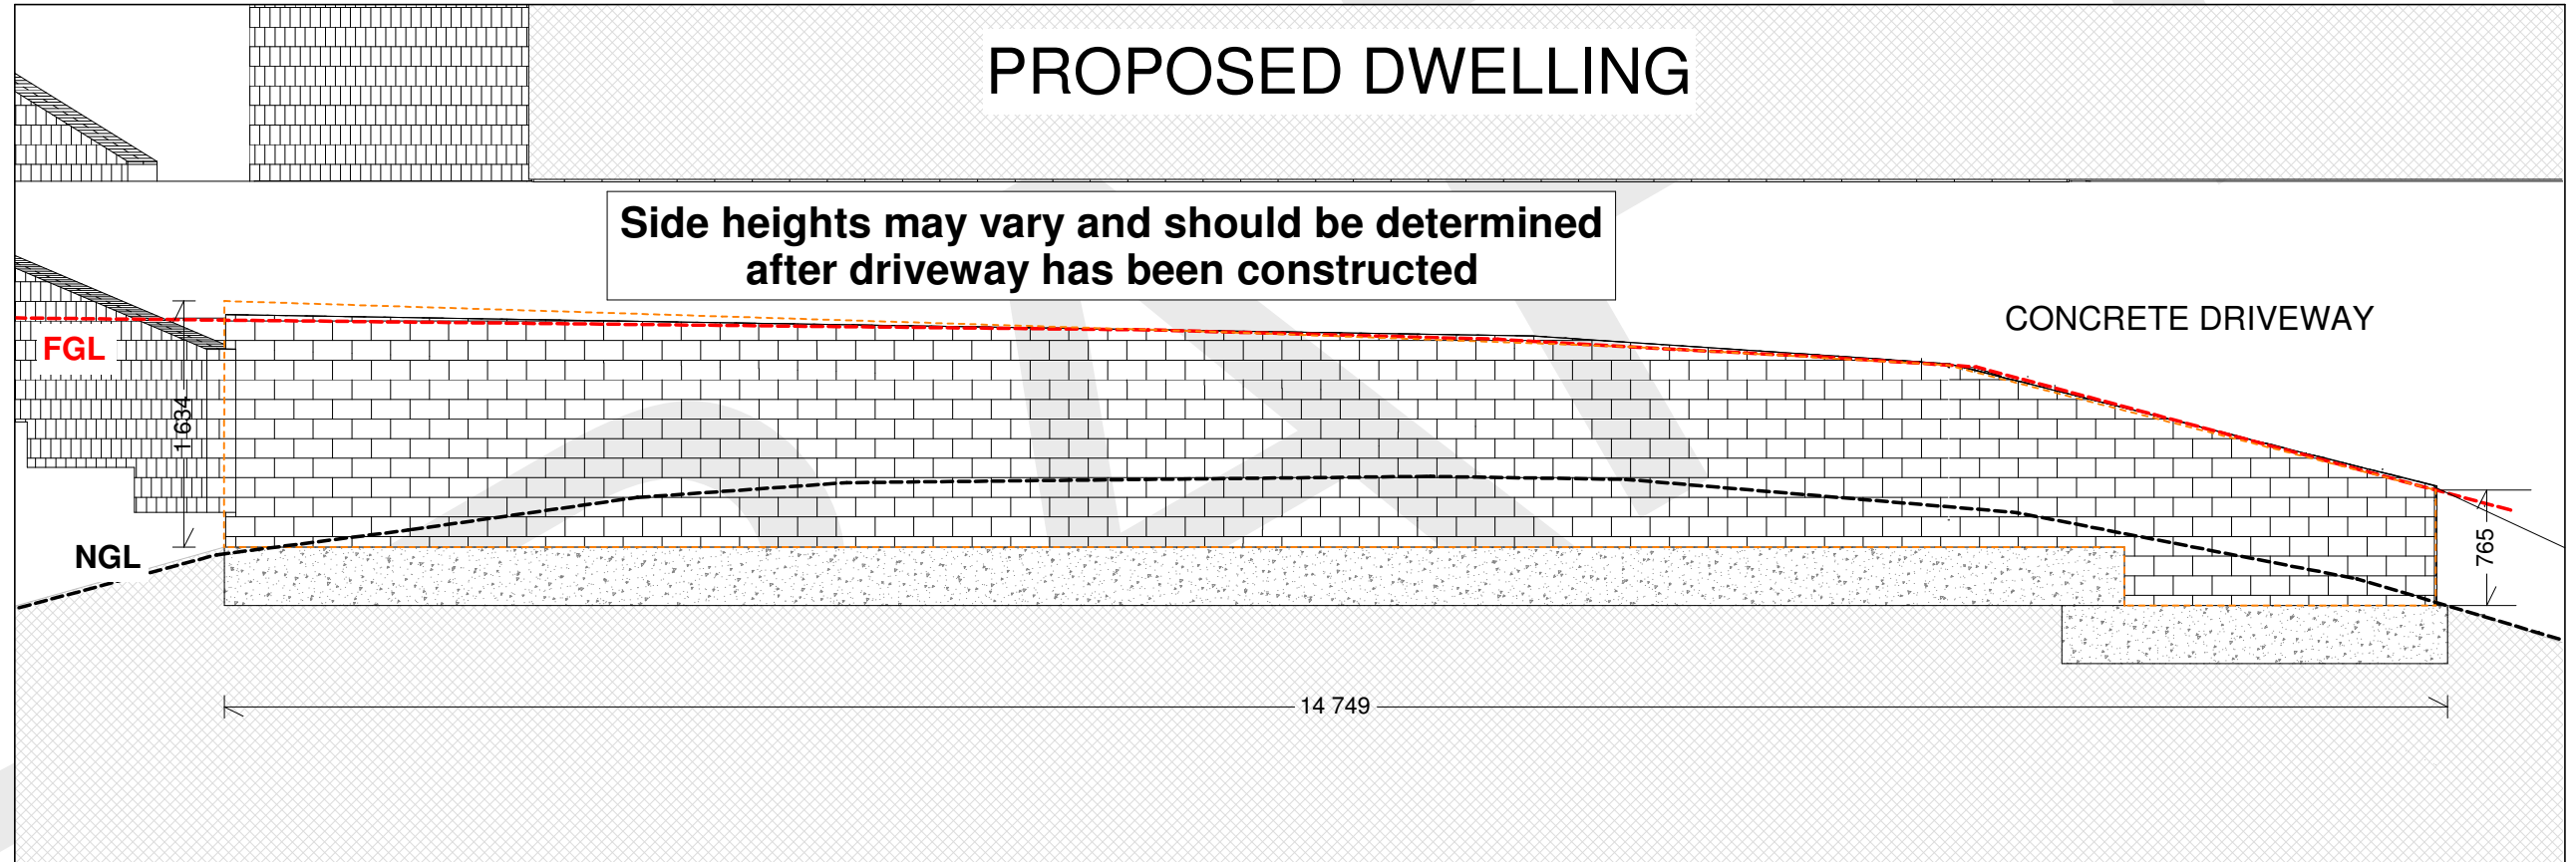

West wall - section A- 10
scale 1:50