


**TYPE A - RETAINING WALL SECTION
WALL OVER SEWER**
SCALE 1:20

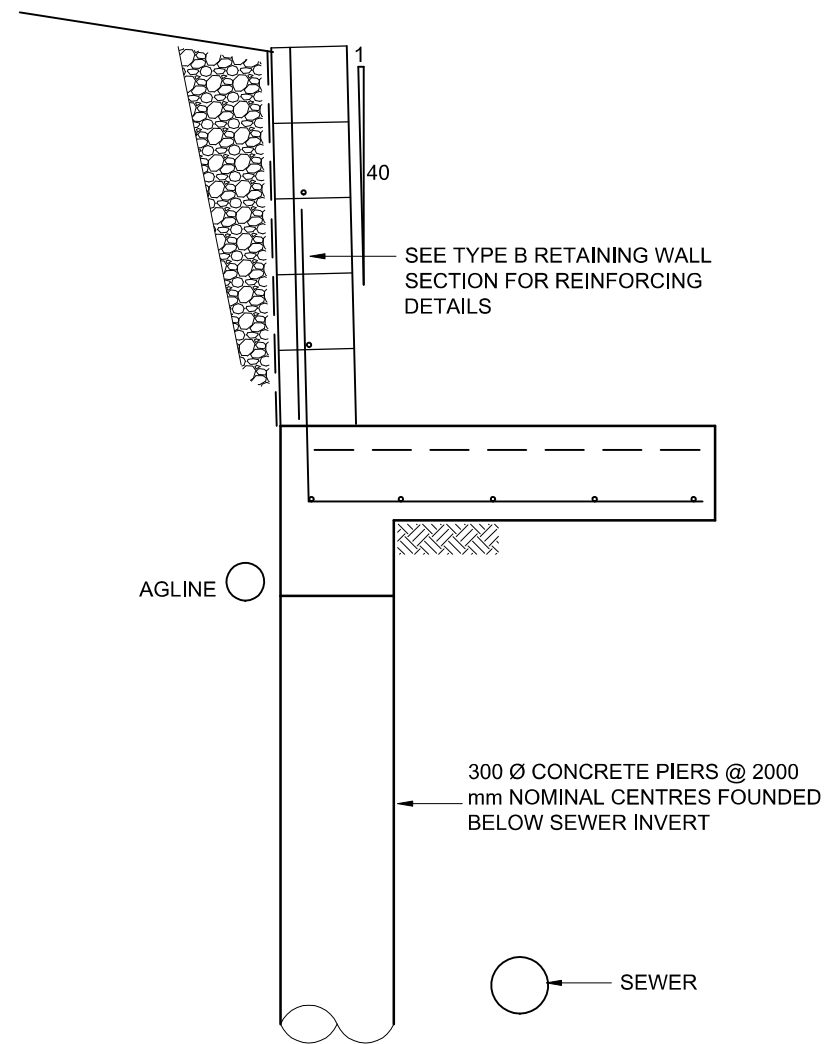

**TYPE B - RETAINING WALL SECTION
WALL OVER SEWER**
SCALE 1:20

ISSUED FOR COMMENT ONLY

ISSUE	AMENDMENT	DATE

BUILDING DESIGNER
DALAIS DESIGNS

gh consulting
Consulting Structural Engineer
G. Annette Henriksen
MIEAust, CPEng, NPER 1256649
Unit 2, 396 Pacific Hwy
Belmont 2280 NSW
Telephone (02) 49453811
Facsimile (02) 49453200


PROJECT ADDRESS
**LOT 6 PADDOCK CLOSE,
ELERMORE VALE NSW 2287**

CLIENT
DEZINGA LANDSCAPES

TITLE
RETAINING WALL SECTION SH3

DRAWING NO/REV S03	SCALE 1:20 (A3)
------------------------------	---------------------------

PROJECT NO 15 522	DATE 4 SEPTEMBER 2015
-----------------------------	---------------------------------

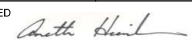DRAWN GAH	APPROVED  ANNETTE HENRIKSEN
---------------------	---