


FROM THIS

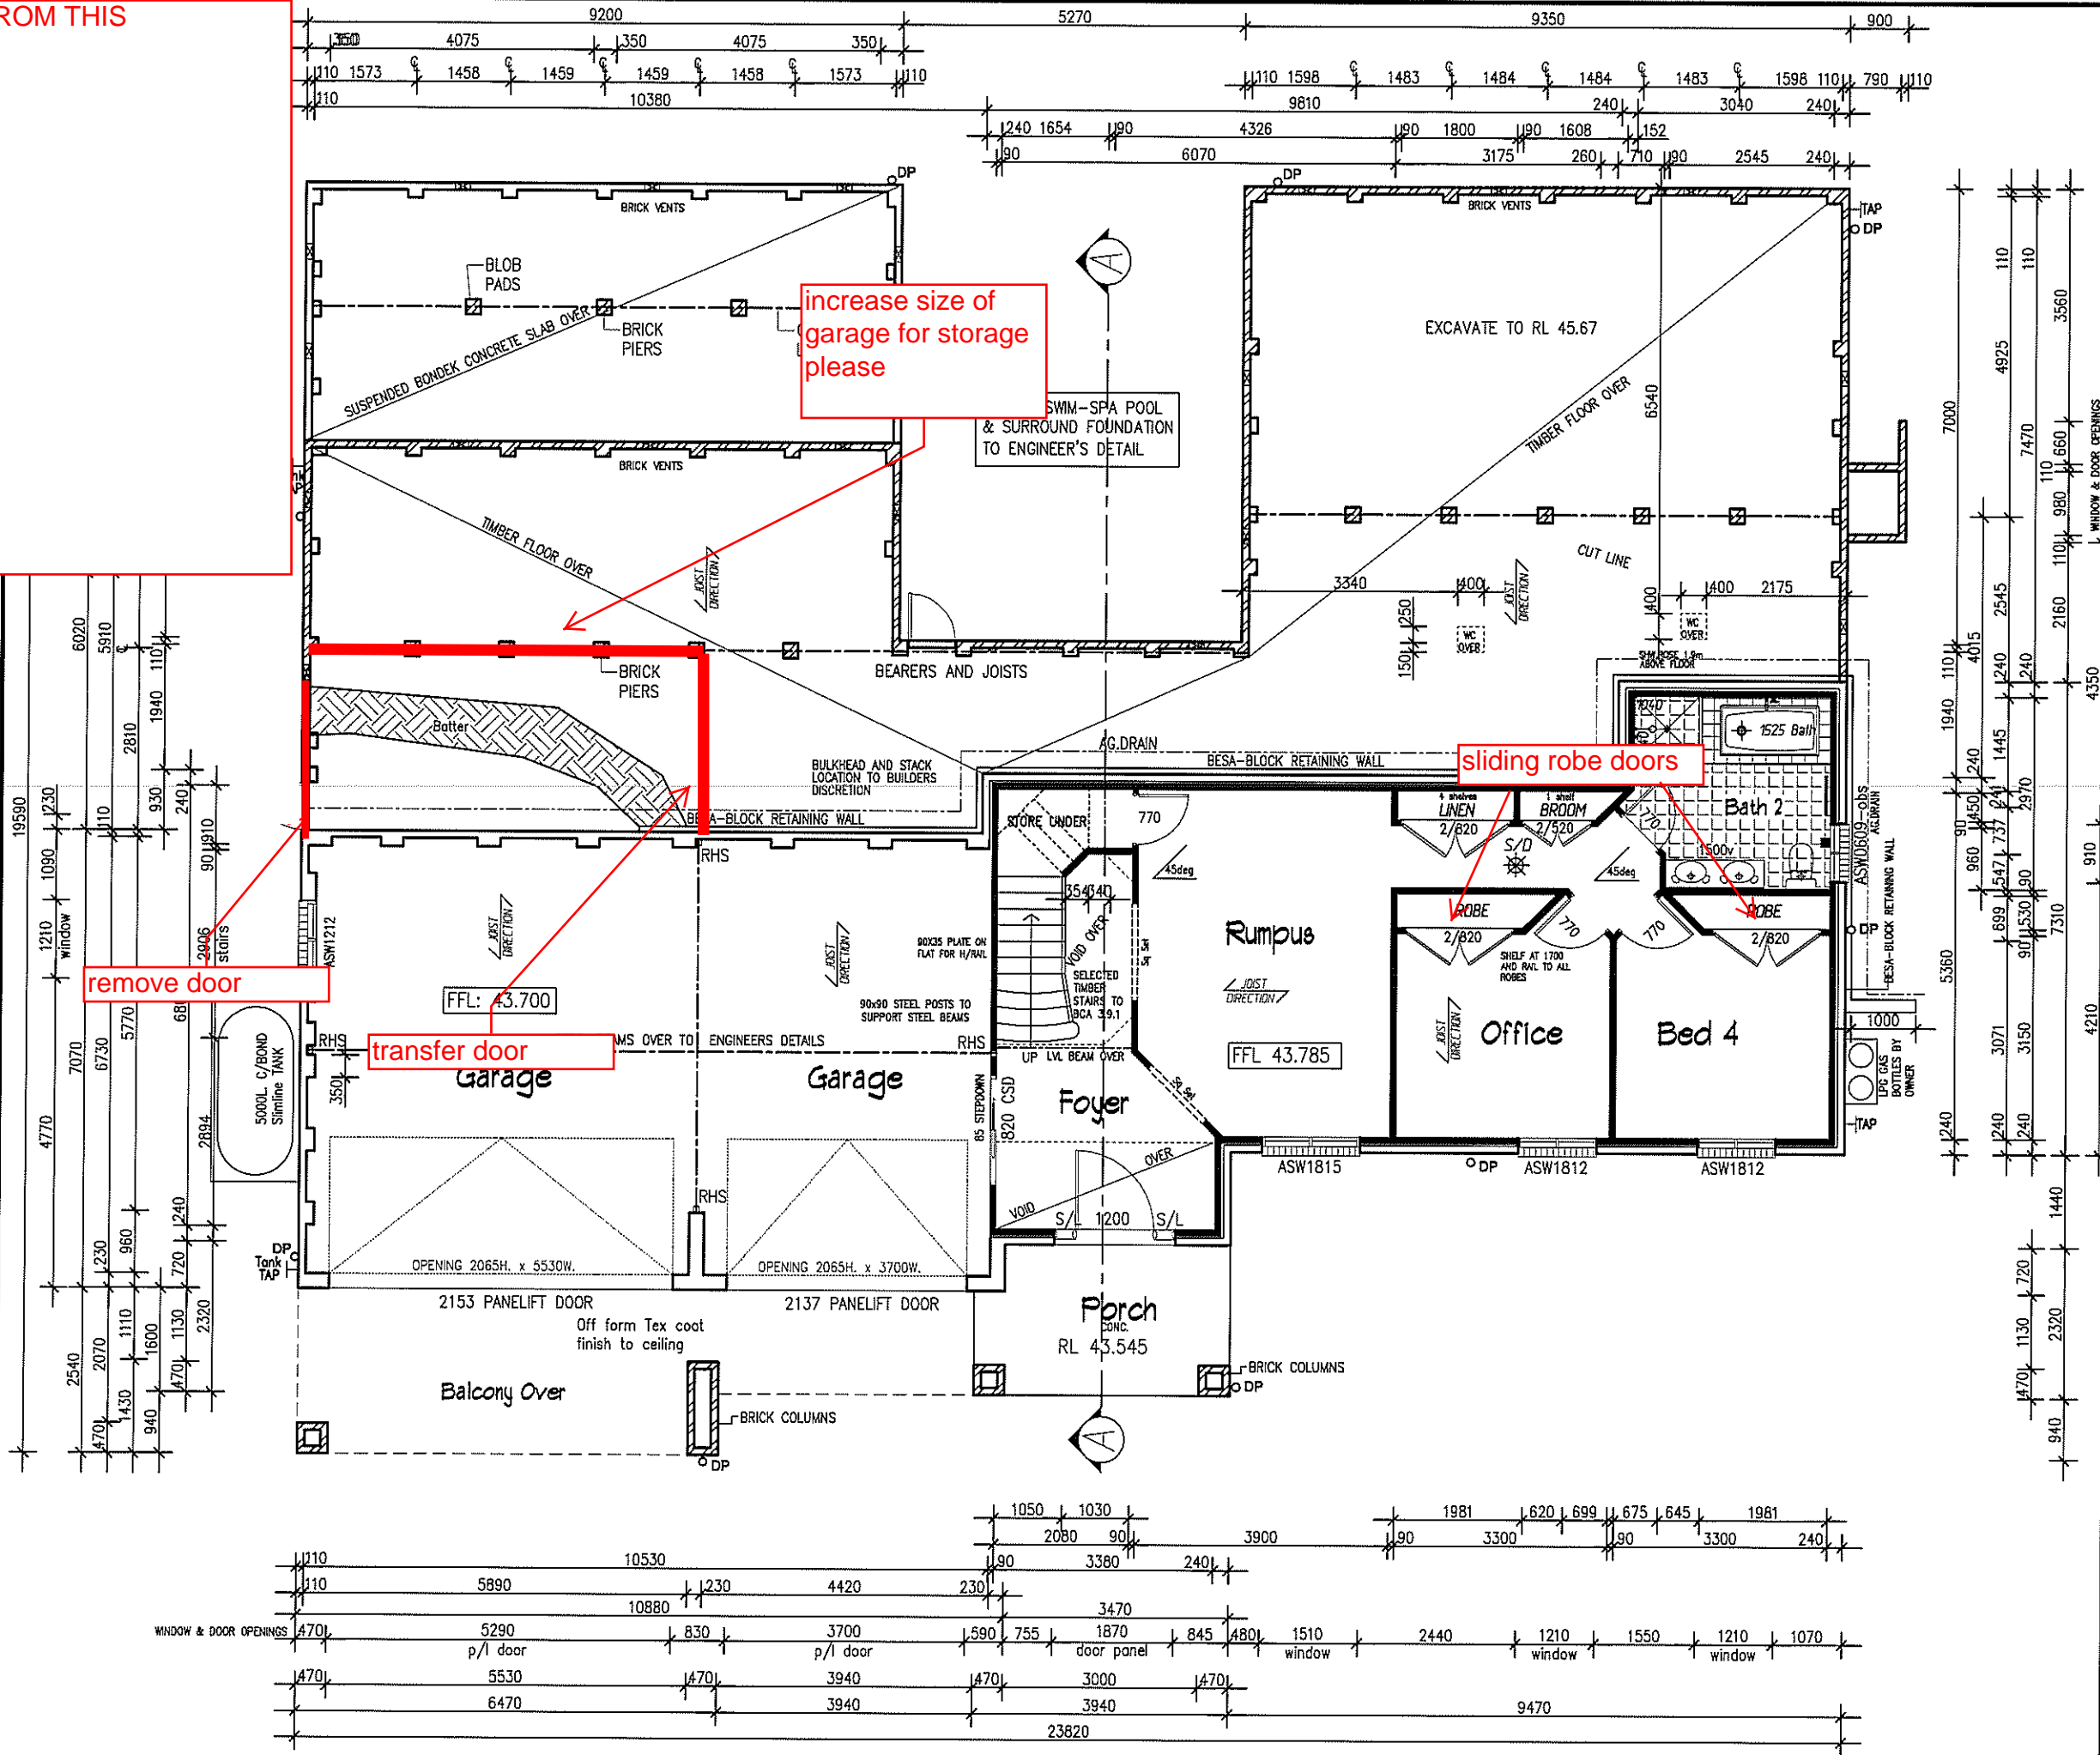

AREAS:

Grd Flr Living:	87.63 sq.m
Garage:	75.40 sq.m
Porch:	8.80 sq.m
1st Floor Living:	309.86 sq.m
1st Floor Balcony:	31.54 sq.m
Alfresco:	36.40 sq.m
TOTAL :	549.63 Sq.m
	59.2 Squares

plan prepared by
BUILDTECH
DESIGN & DEVELOPMENT
 ACCREDITED BUILDING DESIGNERS ABN 54 539 725 979
 Suite 18 - No.1 RELIANCE DRIVE,
 TUGGERAH N.S.W.2259
 ph.4351 8988
 fax.4353 8655
 email: buildtech@cci.net.au
 bda BUILDING DESIGNERS AUSTRALIANS
 Membership No. 930099


TULLIPAN HOMES PTY LTD
 Lic. No. 131446C
 PH 02 4353 8644 Suite 18, 1 Reliance Dr
 FAX 02 4353 8655 Tuggerah Business Park
 www.tullipanhomes.com.au Tuggerah NSW 2259
 www.spiritlevelhomes.com.au PO Box 5148
 CHITTAWAY BAY NSW 2261

CLIENT **J. & C. MANTILLA**
 JOB **PROPOSED RESIDENCE**
 LOCATION **Lot 6 PADDOCK CLOSE ELMORE VALE**

— BUILDER TO CHECK ALL DETAILS AND DIMENSIONS PRIOR TO CONSTRUCTION.
 — FIGURED DIMENSIONS TAKE PREFERENCE OVER SCALE.


SHEET	DATE	DWG No.
2 of 11	26.08.2014	6269-WD3

TO THIS

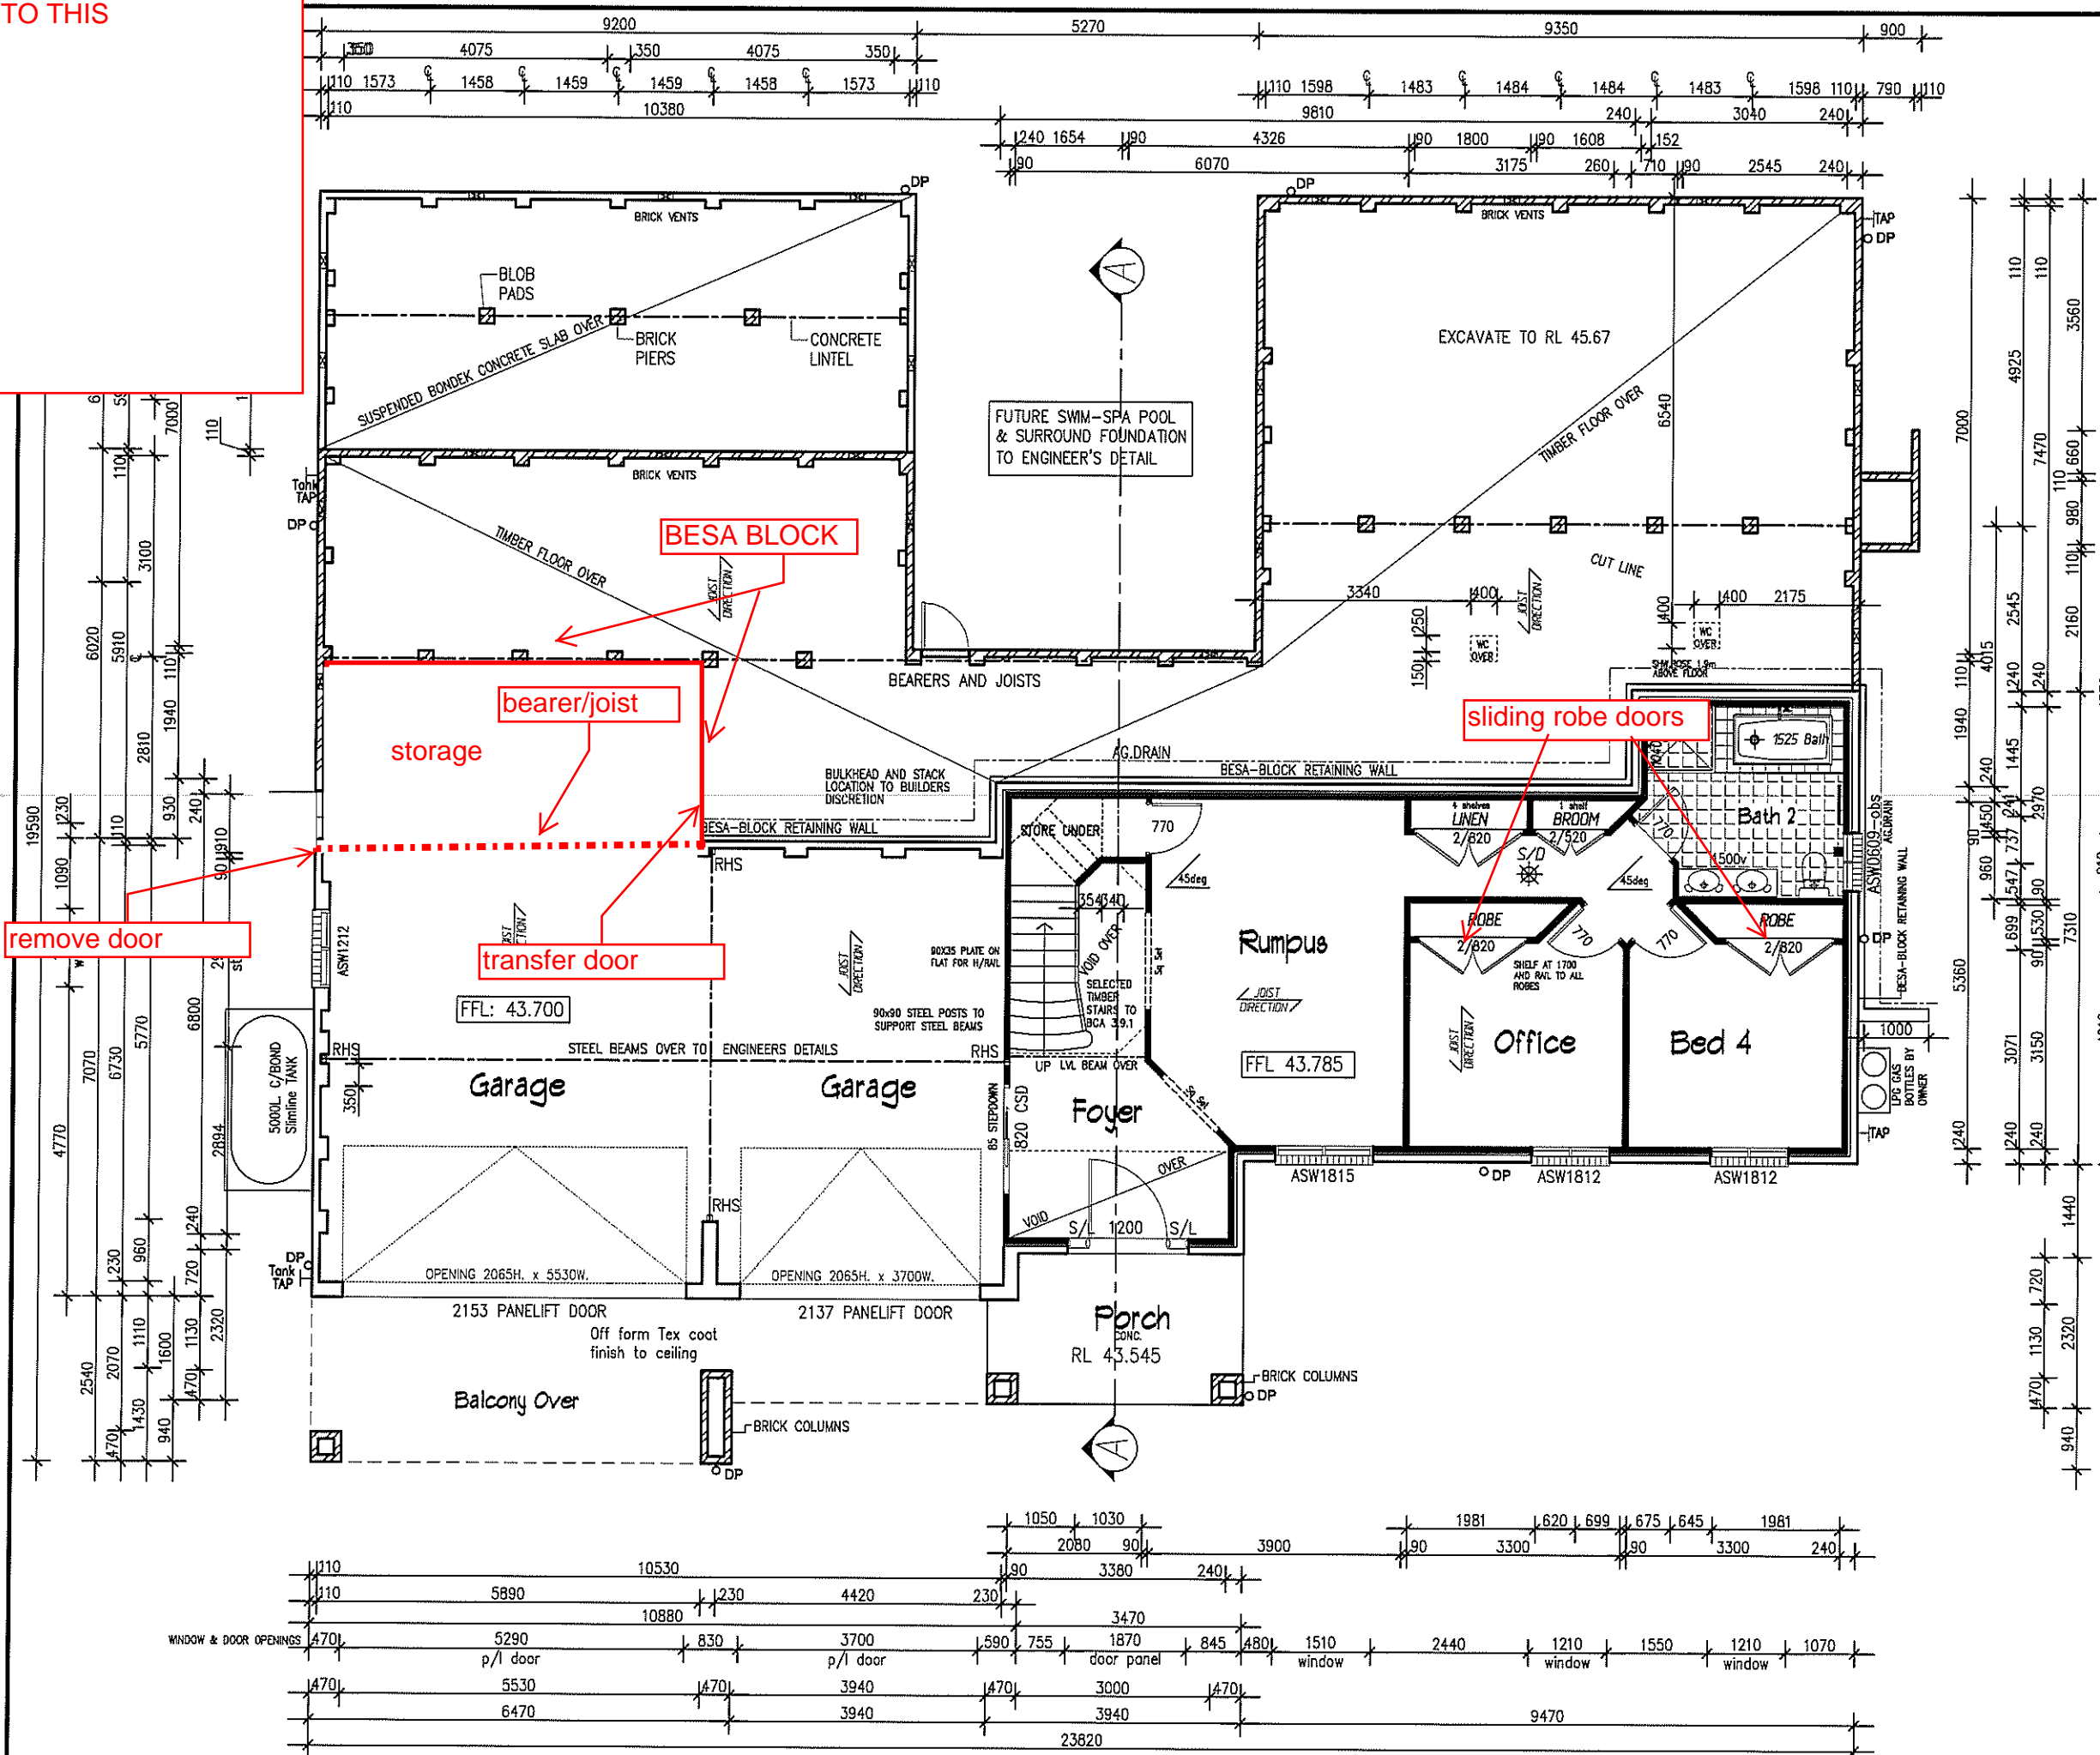

AREAS:

Grd Flr Living:	87.63 sq.m
Garage:	75.40 sq.m
Porch:	8.80 sq.m
1st Floor Living:	309.86 sq.m
1st Floor Balcony:	31.54 sq.m
Alfresco:	36.40 sq.m
TOTAL :	549.63 Sq.m
	59.2 Squares

plan prepared by
BUILDTECH
DESIGN & DEVELOPMENT
 ACCREDITED BUILDING DESIGNERS ABN 54 539 725 979
 Suite 18 - No.1 RELIANCE DRIVE,
 TUGGERAH N.S.W.2259
 ph.4351 8988
 fax.4353 8655
 email: buildtech@cci.net.au

 Membership No. 930099

TULLIPAN HOMES PTY LTD
 Lic. No. 131446C
 PH 02 4353 8644
 FAX 02 4353 8655
 www.tullipanhomes.com.au
 www.spllevelhomes.com.au
 Suite 18, 1 Reliance Dr
 Tuggerah Business Park
 Tuggerah NSW 2259
 PO Box 5148
 CHITTAWAY BAY NSW 2261

CLIENT **J. & C. MANTILLA**
 JOB **PROPOSED RESIDENCE**
 LOCATION **Lot 6 PADDOCK CLOSE
 ELMORE VALE**

— BUILDER TO CHECK ALL DETAILS AND DIMENSIONS PRIOR TO CONSTRUCTION.
 — FIGURED DIMENSIONS TAKE PREFERENCE OVER SCALE.

SHEET	DATE	DWG No.
2 of 11	26.08.2014	6269-WD3