


FIXING LEGEND

TOWEL RAIL	—
TOILET ROLL	■
TOWEL RING	○

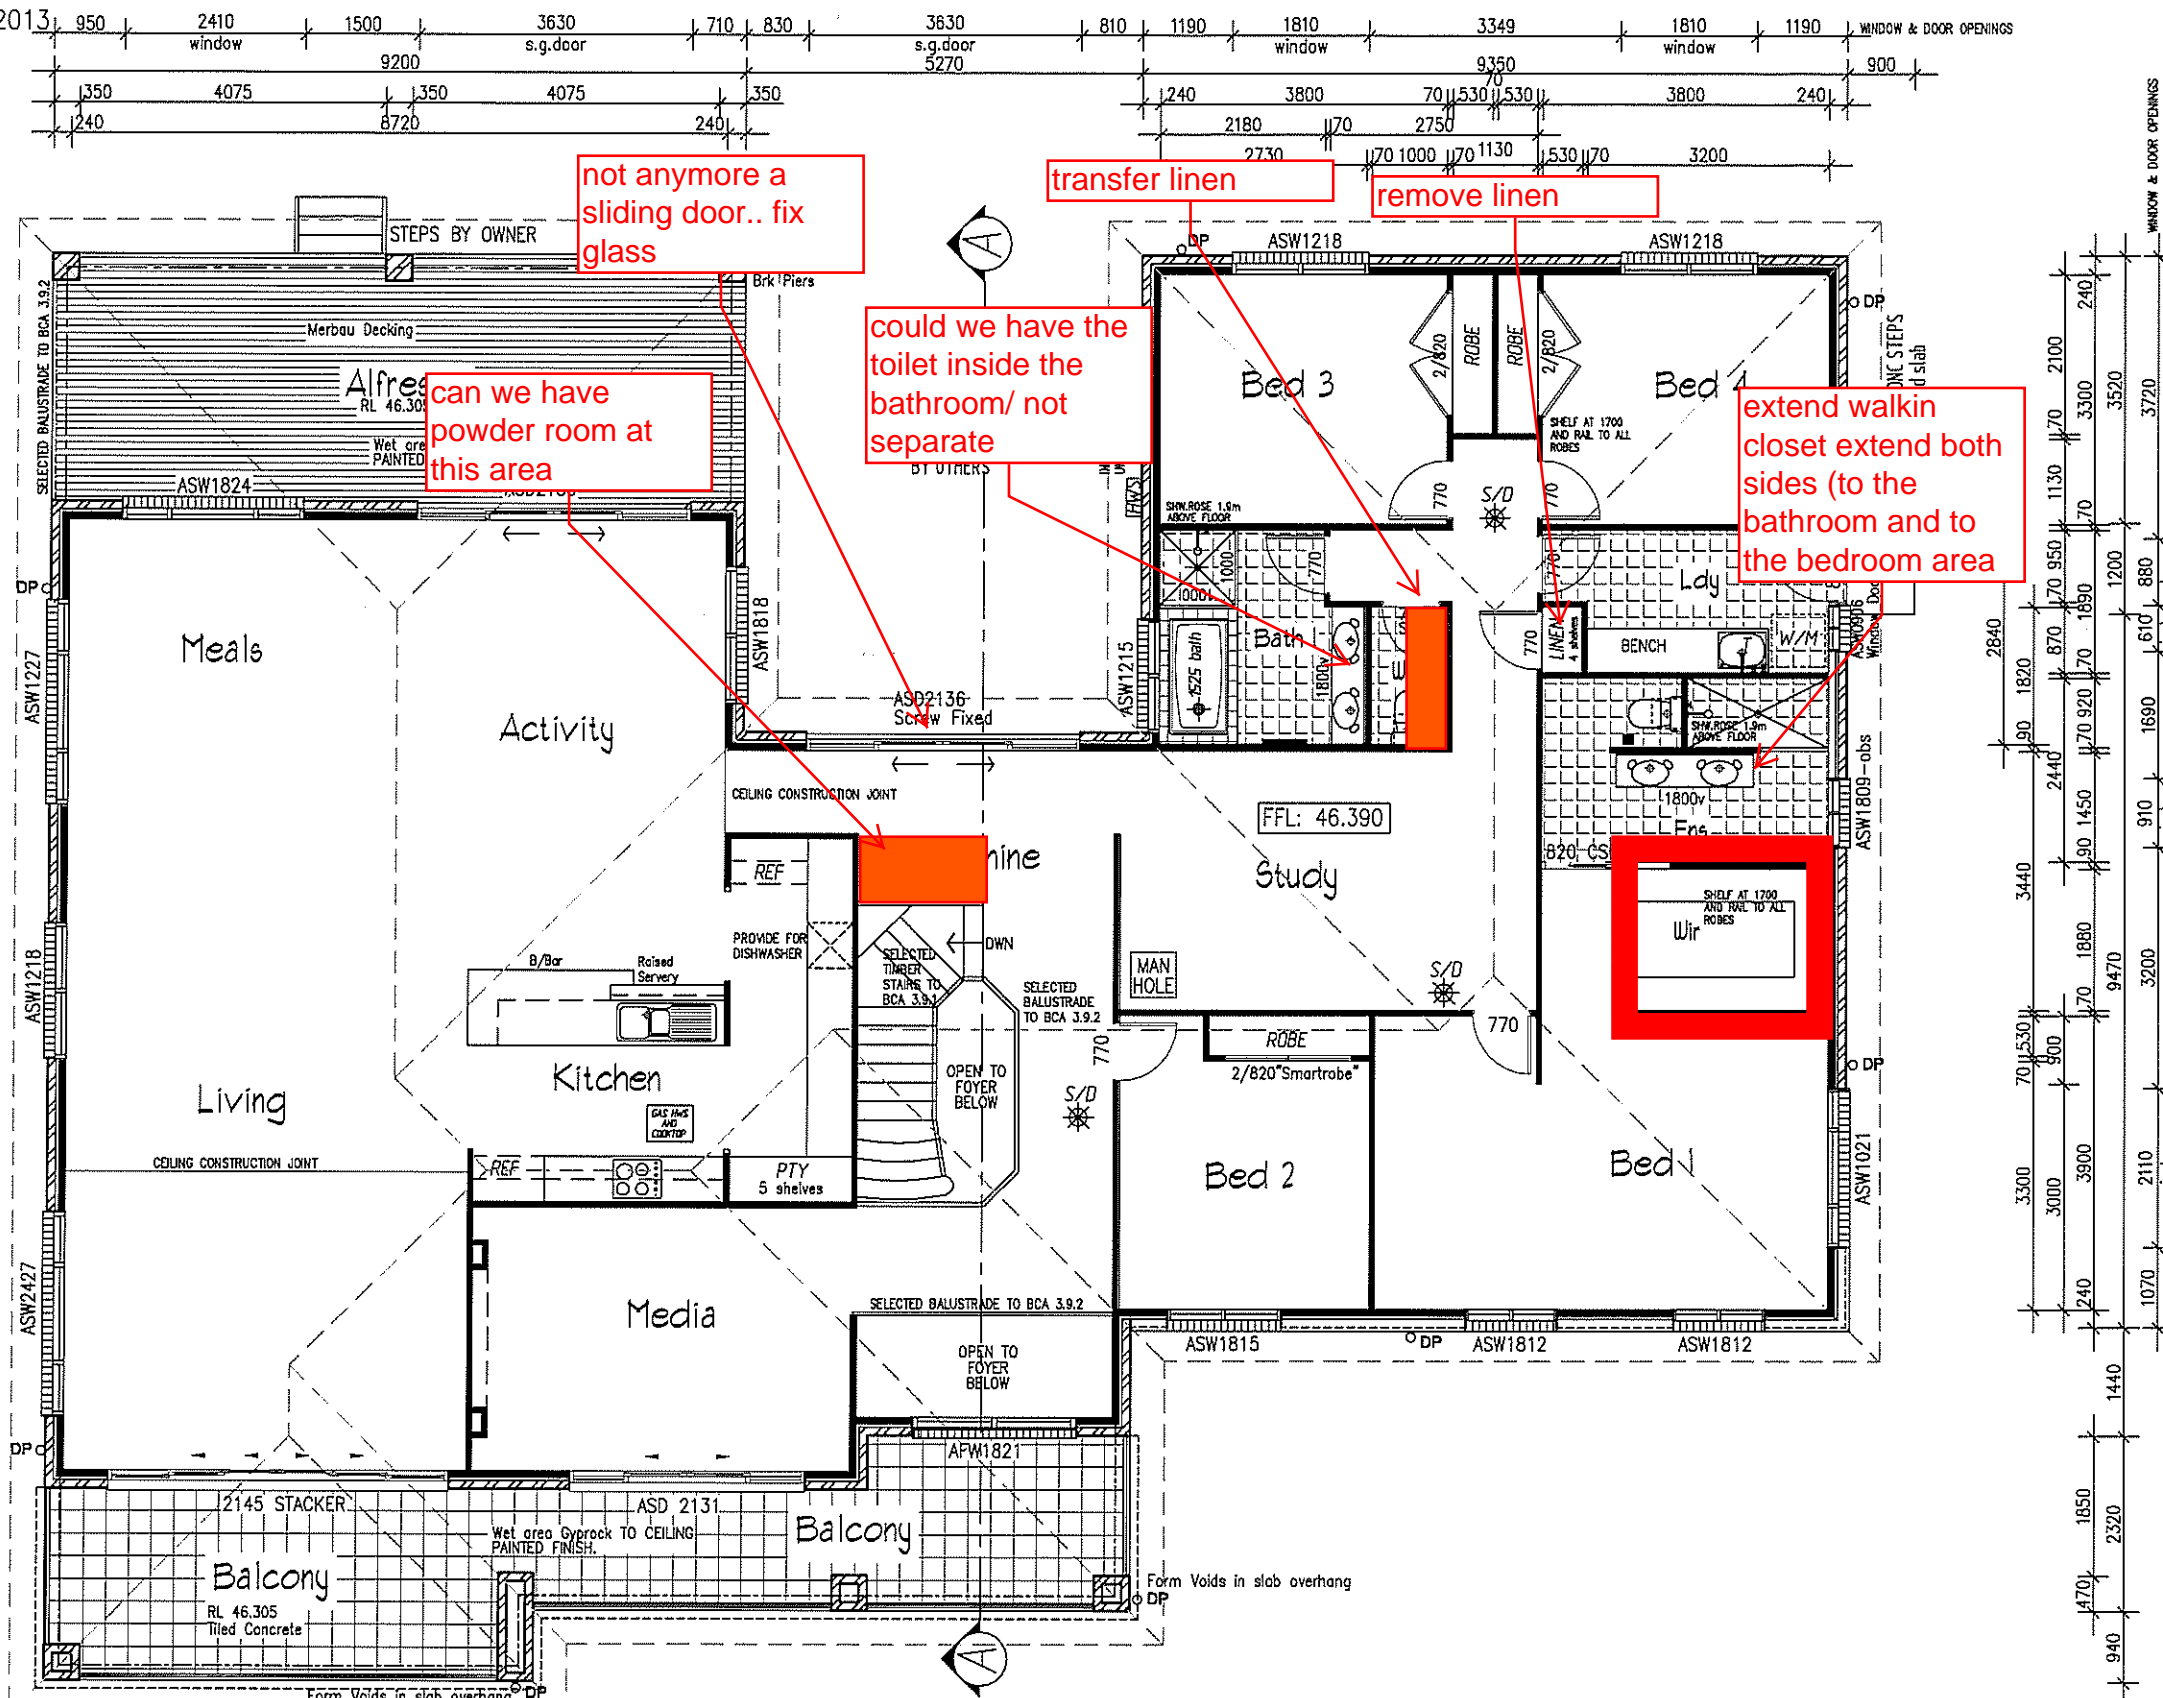

not anymore a sliding door.. fix glass

transfer linen

remove linen

can we have powder room at this area

could we have the toilet inside the bathroom/ not separate

extend walkin closet extend both sides (to the bathroom and to the bedroom area)

plan prepared by
BUILDTECH
 DESIGN & DEVELOPMENT
 ACCREDITED BUILDING DESIGNERS ABN 54 539 725 979
 Suite 18 - No.1 RELIANCE DRIVE,
 TUGGERAH N.S.W.2259
 ph.4351 8988
 fax.4353 8655
 email:buildtech@cccl.net.au

TULLIPAN HOMES PTY LTD
 Lic. No. 131446C
 PH 02 4353 8644 Suite 18, 1 Reliance Dr
 FAX 02 4353 8655 Tuggerah Business Park
 www.tullipanhomes.com.au PO Box 5148
 www.spritlevelhomes.com.au CHITTAWAY BAY NSW 2261

CLIENT	J. & C. MANTILLA
JOB	PROPOSED RESIDENCE
LOCATION	Lot 6 PADDOCK CLOSE ELERMORE VALE

- BUILDER TO CHECK ALL DETAILS AND DIMENSIONS PRIOR TO CONSTRUCTION.
 - FIGURED DIMENSIONS TAKE PREFERENCE OVER SCALE.

SHEET	DATE	DWG No.
3 of 11	29-07-2013	6269-WD